
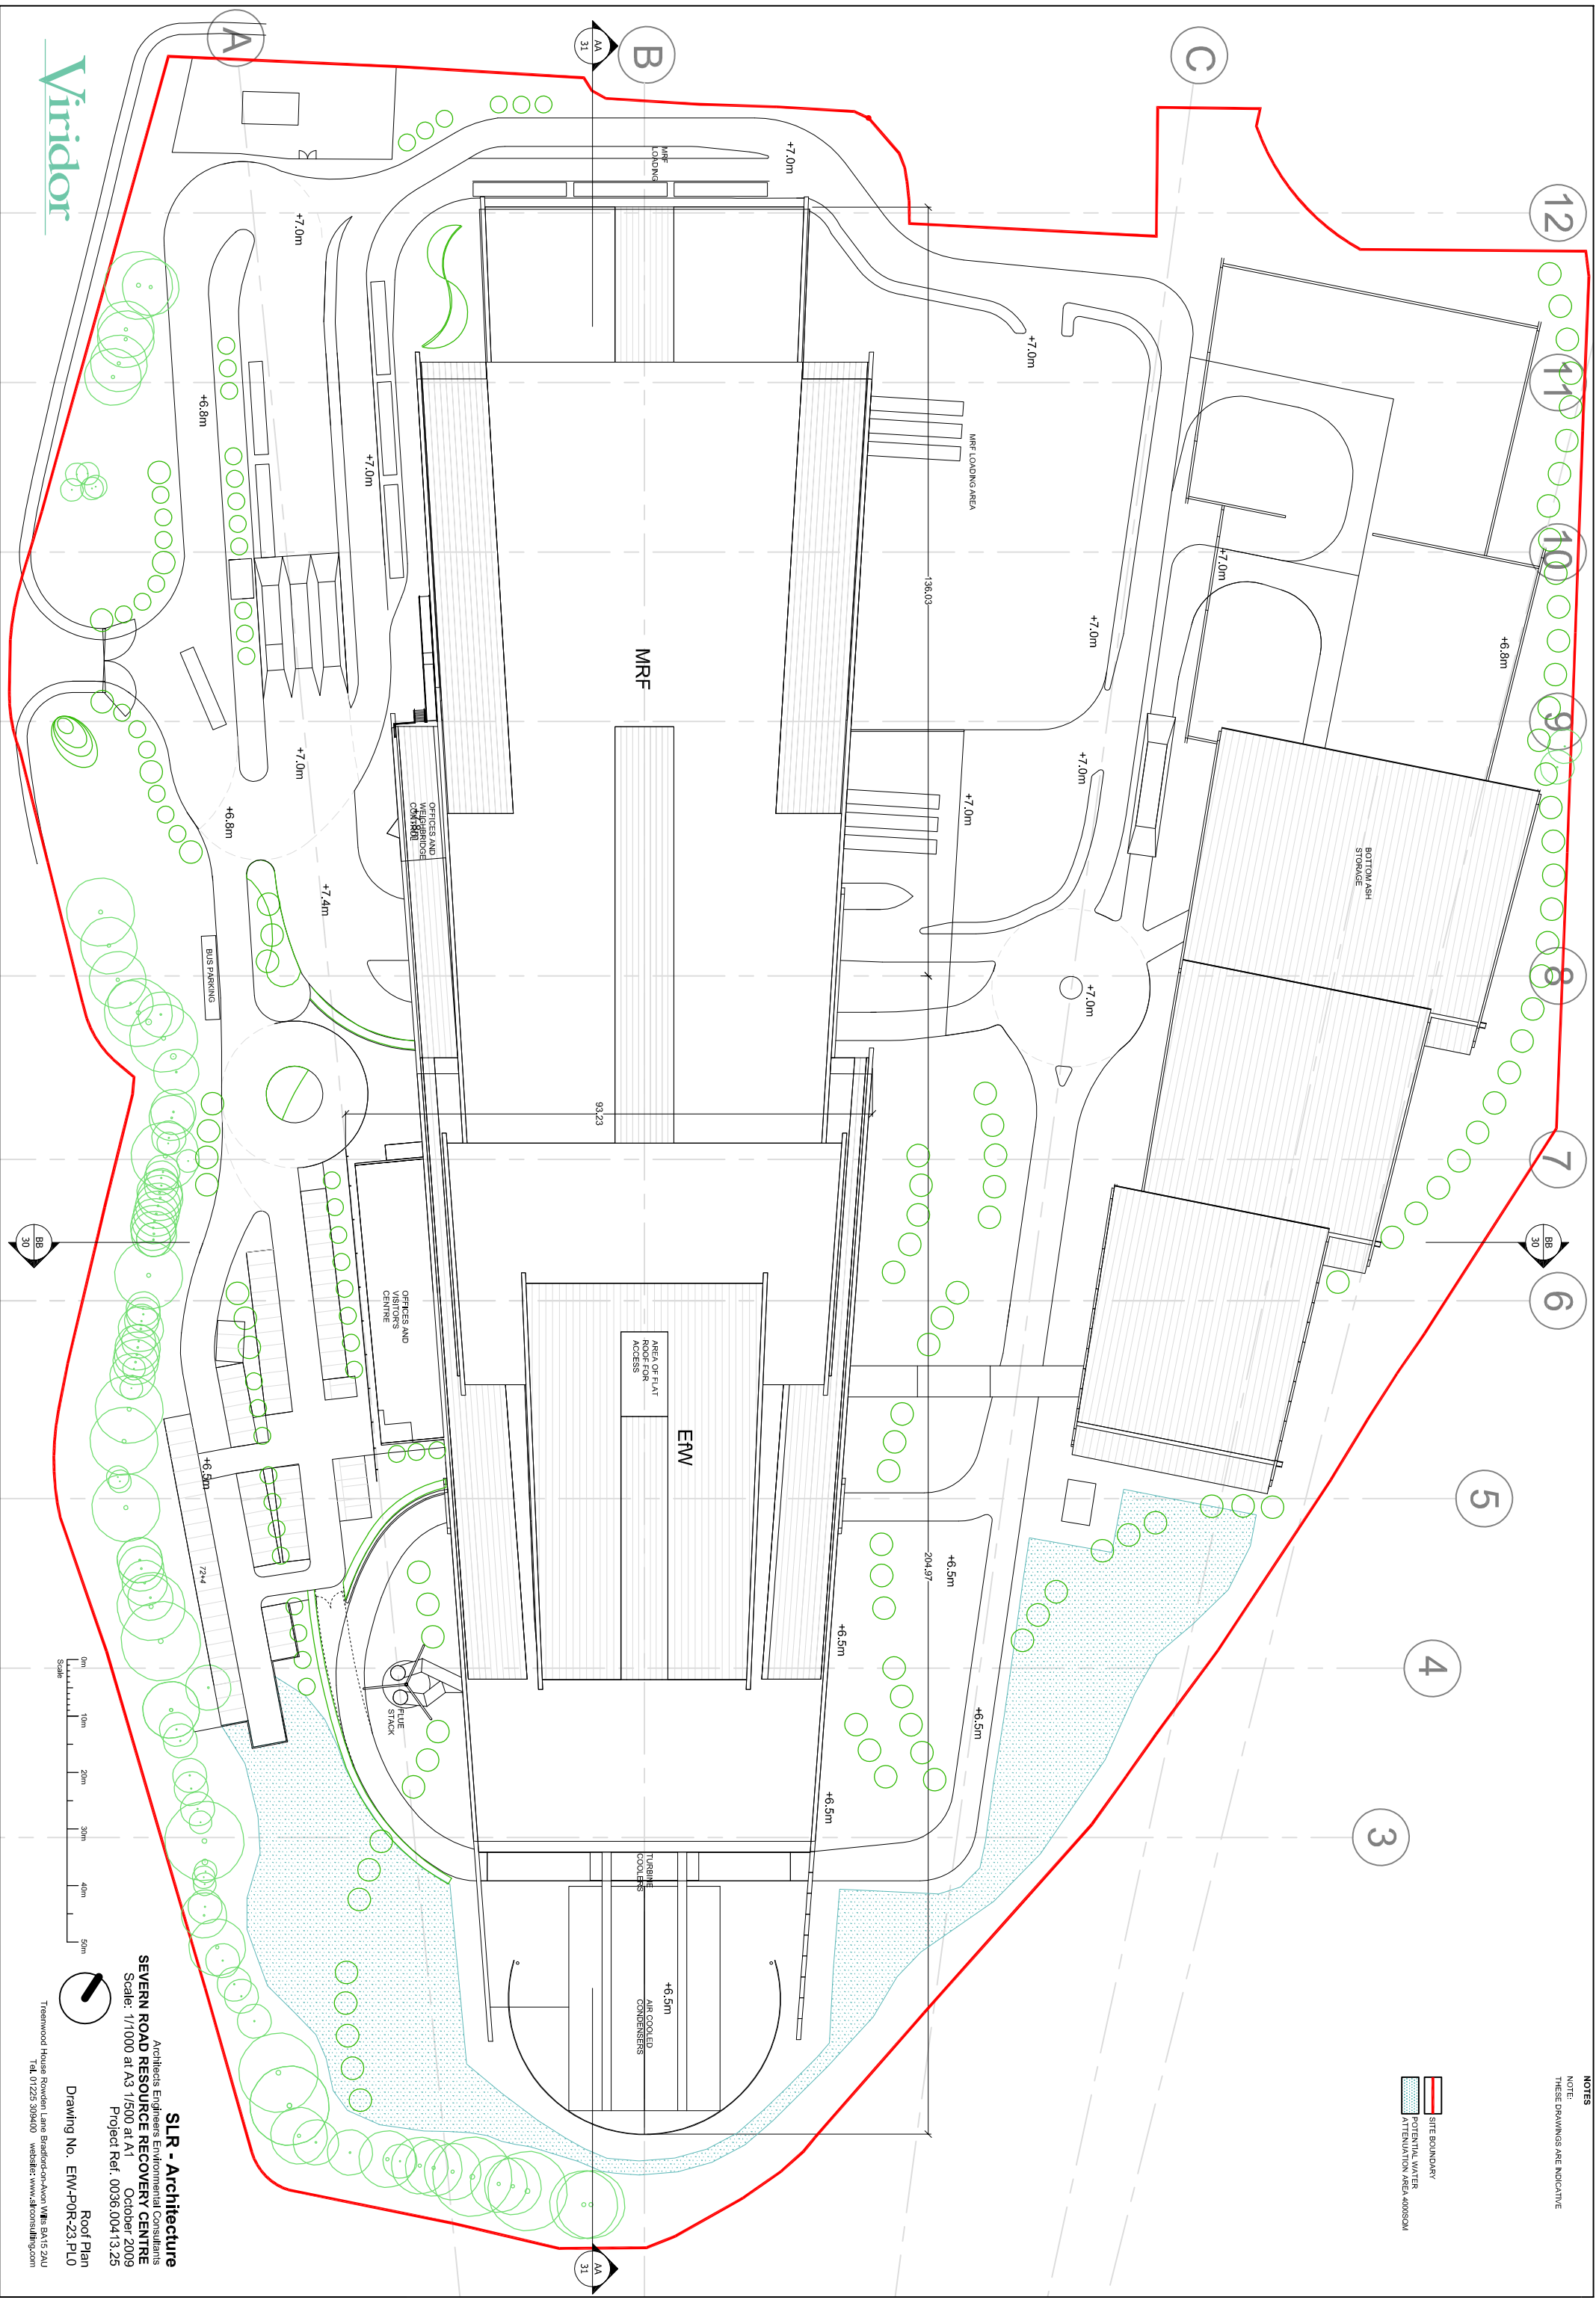


NOTES
NOTE:
THESE DRAWINGS ARE INDICATIVE

 

Viridor

SLR - Architecture
Architects Engineers Environmental Consultants
SEVERN ROAD RESOURCE RECOVERY CENTRE
Scale: 1/1000 at A3 1/500 at A1
October 2009
Project Ref: 0036.00413.25

Drawing No. EMW-POR-23.PLO
Roof Plan
Trenwood House Rowden Lane Bradford-on-Avon Wiltshire BA15 2NU
Tel: 01225 909400 website: www.slronline.com