


South Elevation

East Elevation  West handed


North Elevation

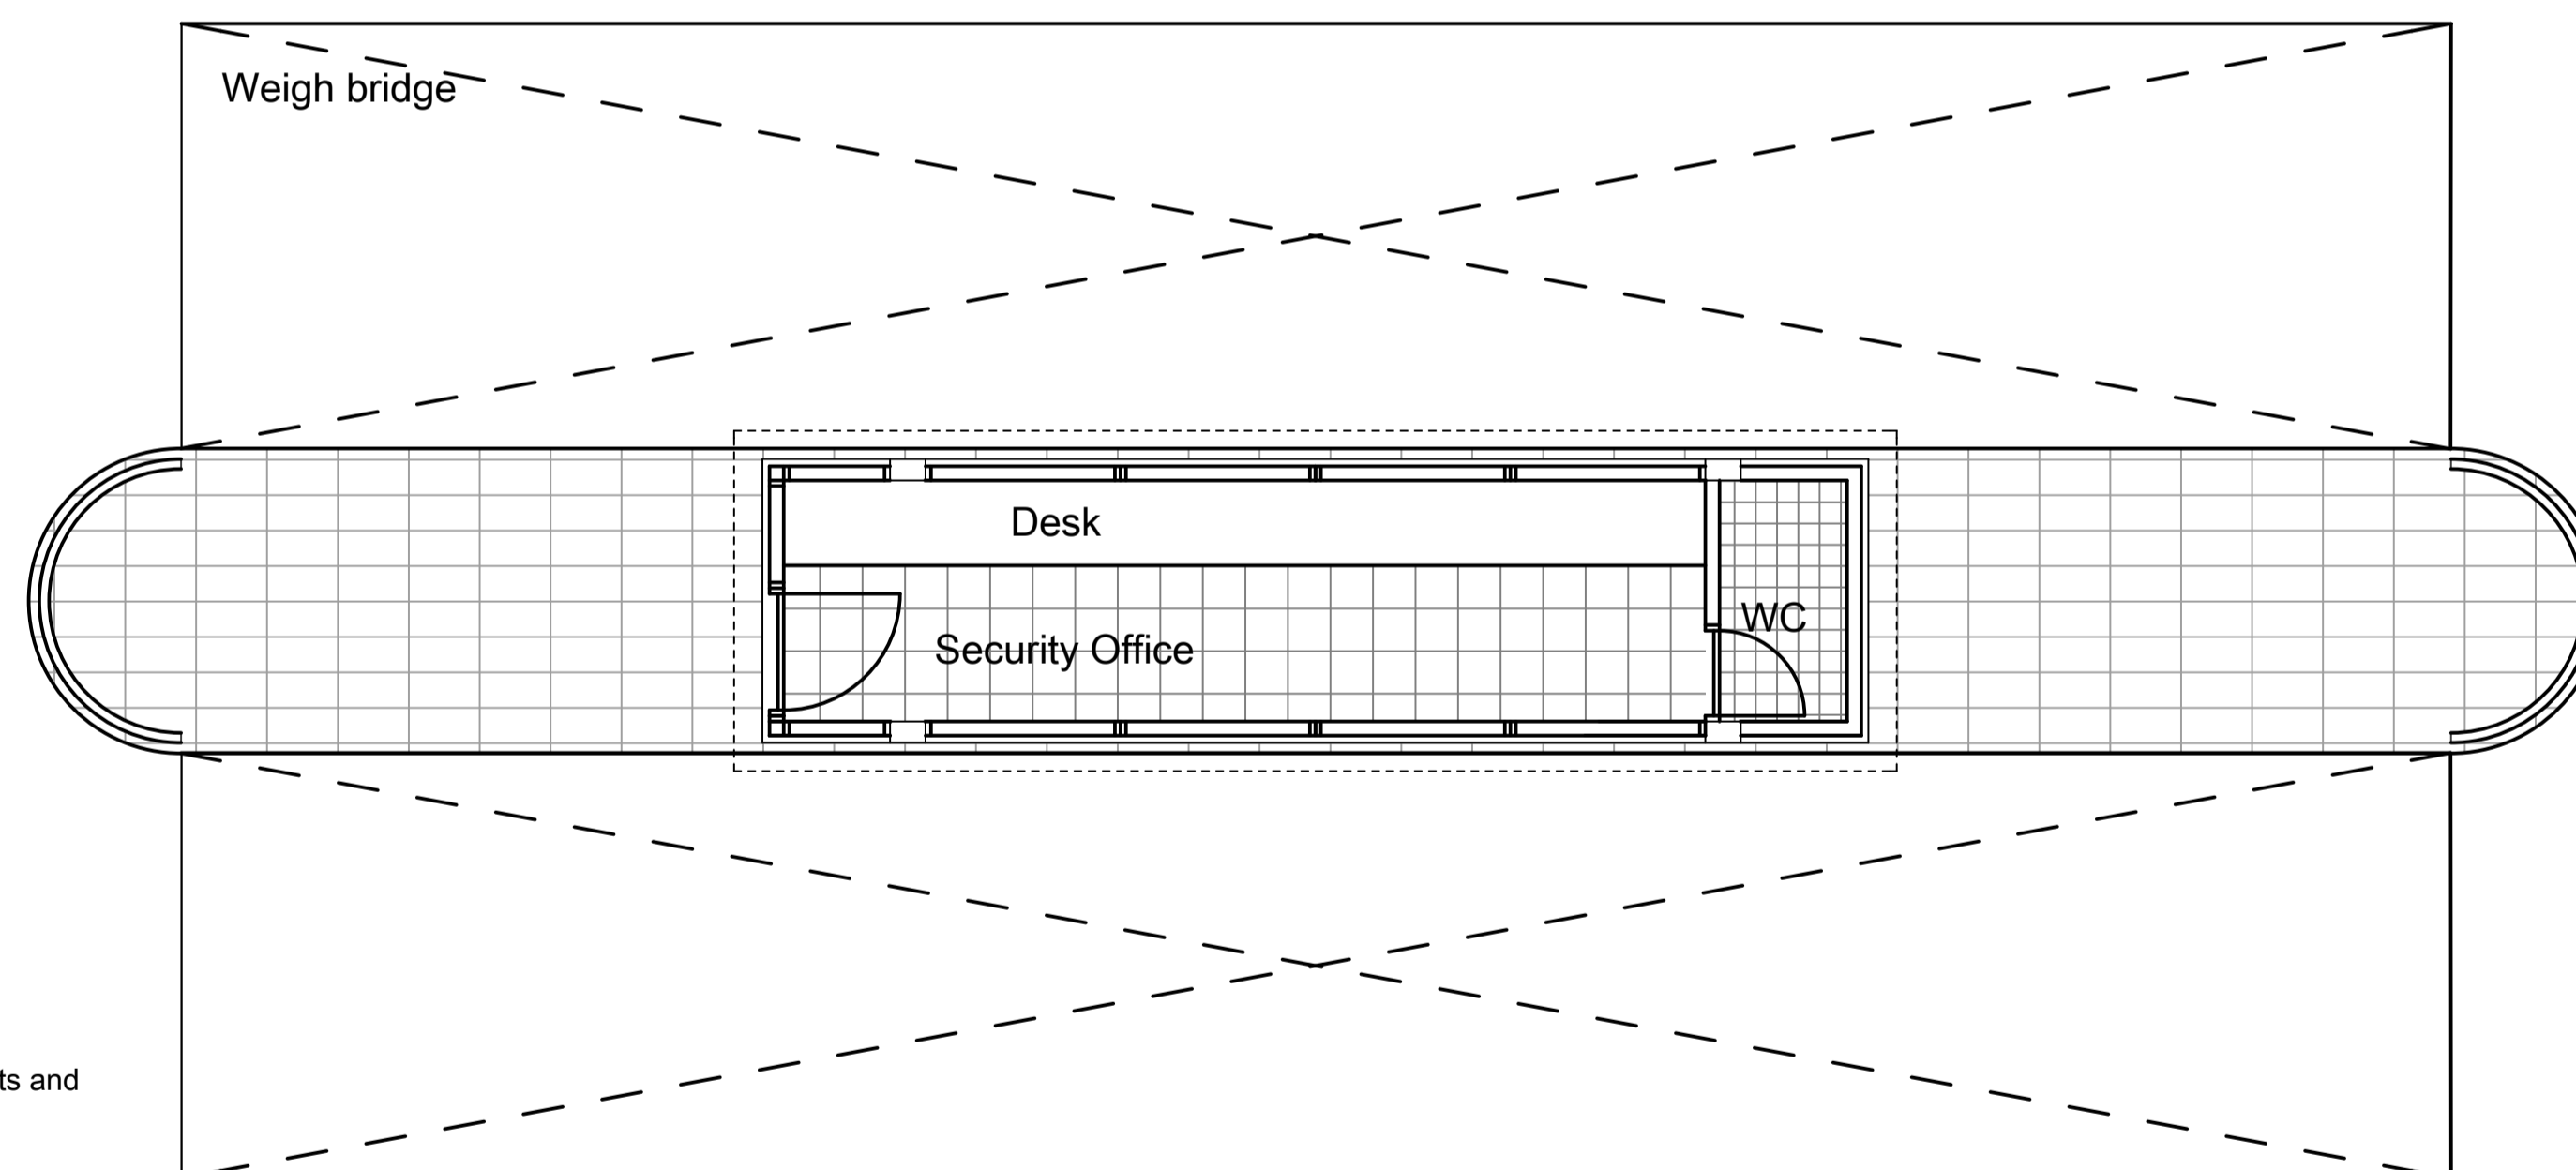

**MATERIALS:**

- Aluminium curtain wall with low e sealed double glazing units and aluminium infill spandrel and end panels
- Aluminium solar shades
- All aluminium with anti- corrosion protection from the marine atmosphere
- Sedum roof

**Gatehouse Detail**

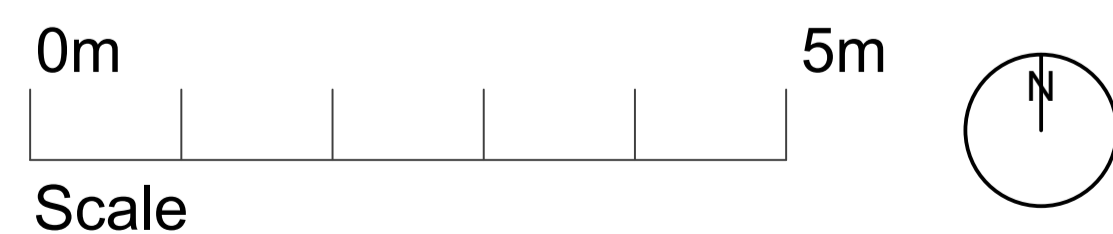

**Architecture & Planning Solutions**  
 Architects Landscape Architects Interior Designers Urban Consultants  
**TRIDENT PARK, CARDIFF - ENERGY from WASTE & RECYCLING FACILITY**  
 Gatehouse Detail  
 Scale 1/50 at A1 Jan 2010  
 Drawing No. EFW-P0-21  
 London Studio, 10 Forest Drive, Keston Park, Kent BR2 6EF  
 Tel. 01689 852 622 e-mail: david@butterworths.demon.co.uk