


SECTION A

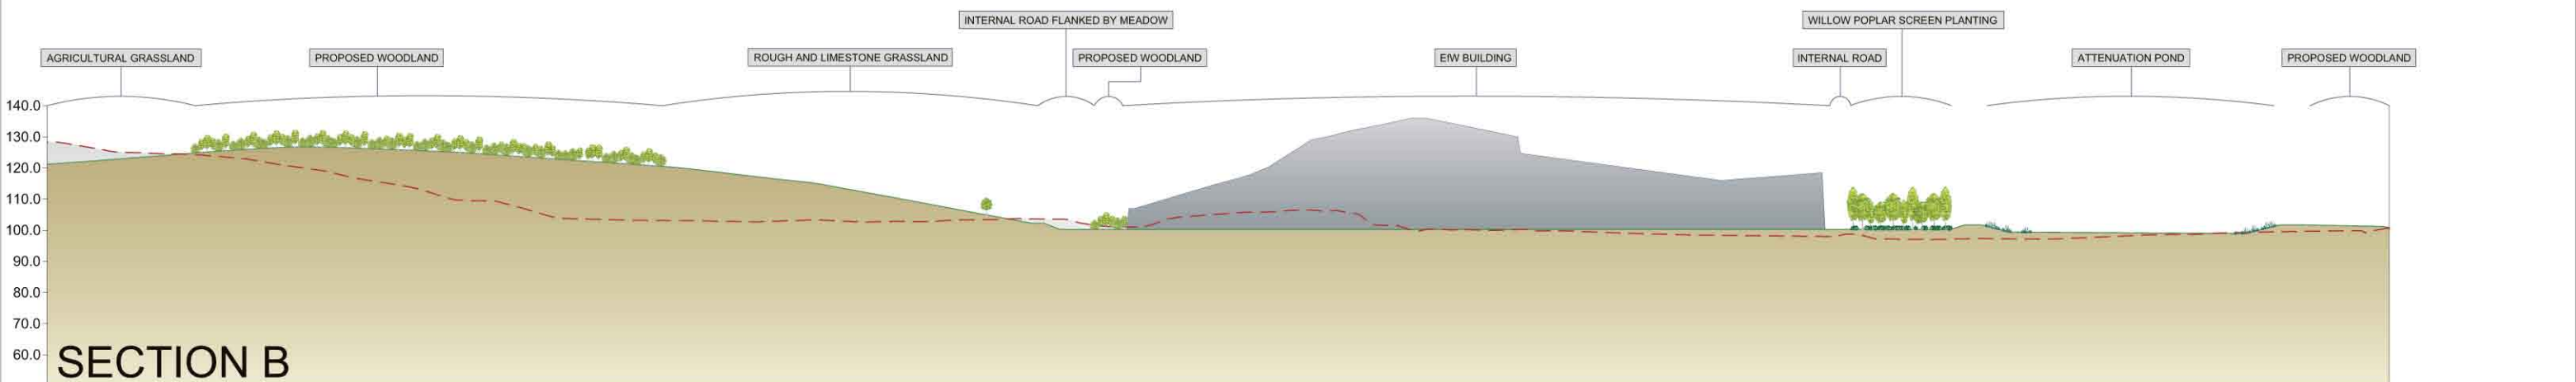

SECTION B

LEGEND

	CURRENT SURVEY PROFILE
	RESTORATION (PHASE 3) PROFILE
	WATER BODY



SECTION LOCATION PLAN BASED ON FINAL RESTORATION (NOT TO SCALE)

NOTES
 Reproduced by permission of Ordnance Survey on behalf of HMSO. Crown copyright and database right 2005. All rights reserved. Ordnance Survey Licence number AL100012293

Revision	Issue Date	Issued By	Comments
A	FEB 2010	MCJ	

Site	ARDLEY LANDFILL
Project	PROPOSED EW DEVELOPMENT
Drawing	EFW Landscape Sections
Date	FEBRUARY 2010
Scale	1:1,000
Drawing No.	3/13

ISO A1	100209 408 0036 00349 3_12 DWG/MCL	MYTTON BRIDGE PORTON HEATH MONTFORD BRIDGE SHREWSBURY SHROPSHIRE SY8 5HA T 01743 850179 F 01743 850086 www.slr.com
--------	------------------------------------	---