


NOTES

LEGEND

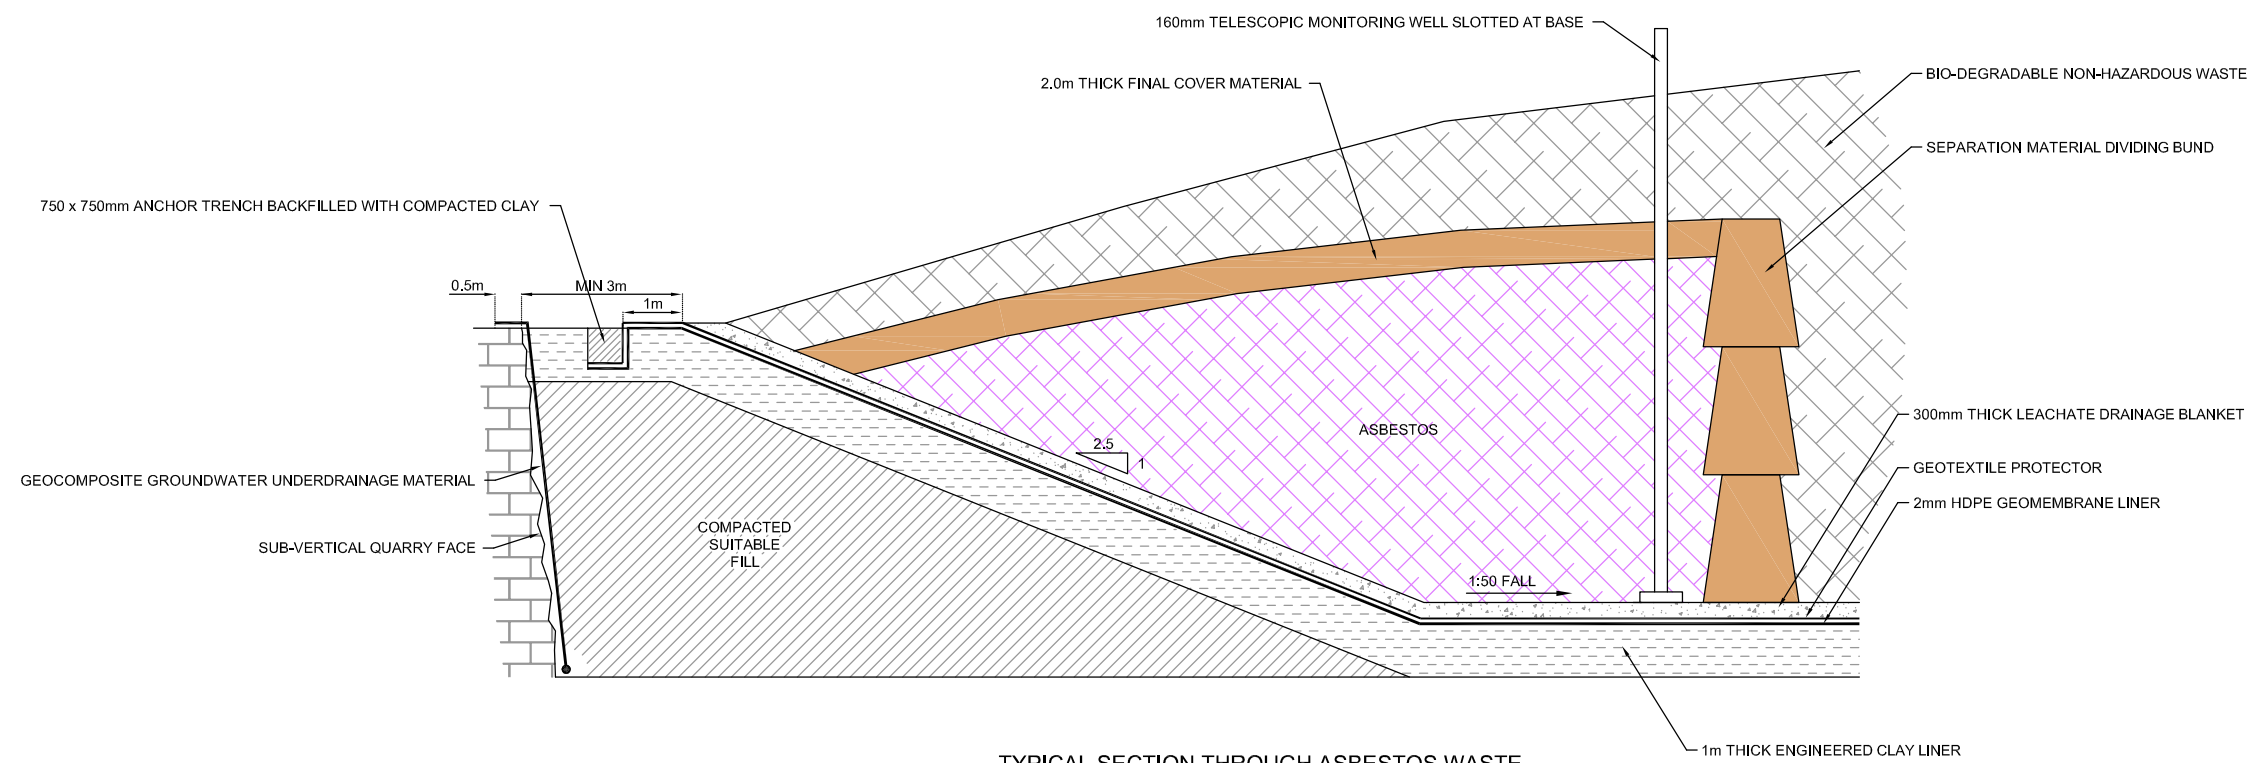

TYPICAL SECTION THROUGH ASBESTOS WASTE CELL SHOWING SEPARATION ARRANGEMENTS

Viridor

SLR

TREENWOOD HOUSE
ROWDEN LANE
BRADFORD-ON-AVON
WILTS. BA15 2AU
T: 01225 309400
F: 01225 309401
www.slrconsulting.com

ARDLEY LANDFILL
PLANNING APPLICATION
TYPICAL ASBESTOS CELL DETAIL

4-5

Scale N.T.S @ A3

Date MARCH 2010

REPRODUCED BY PERMISSION OF ORDNANCE SURVEY ON BEHALF OF HMSO. CROWN COPYRIGHT AND DATABASE RIGHT
OS DATA LICENCE EXPIRATION:
ALL RIGHTS RESERVED. LICENCE NUMBER AL100012293

0036.00349.18.4-5.0