
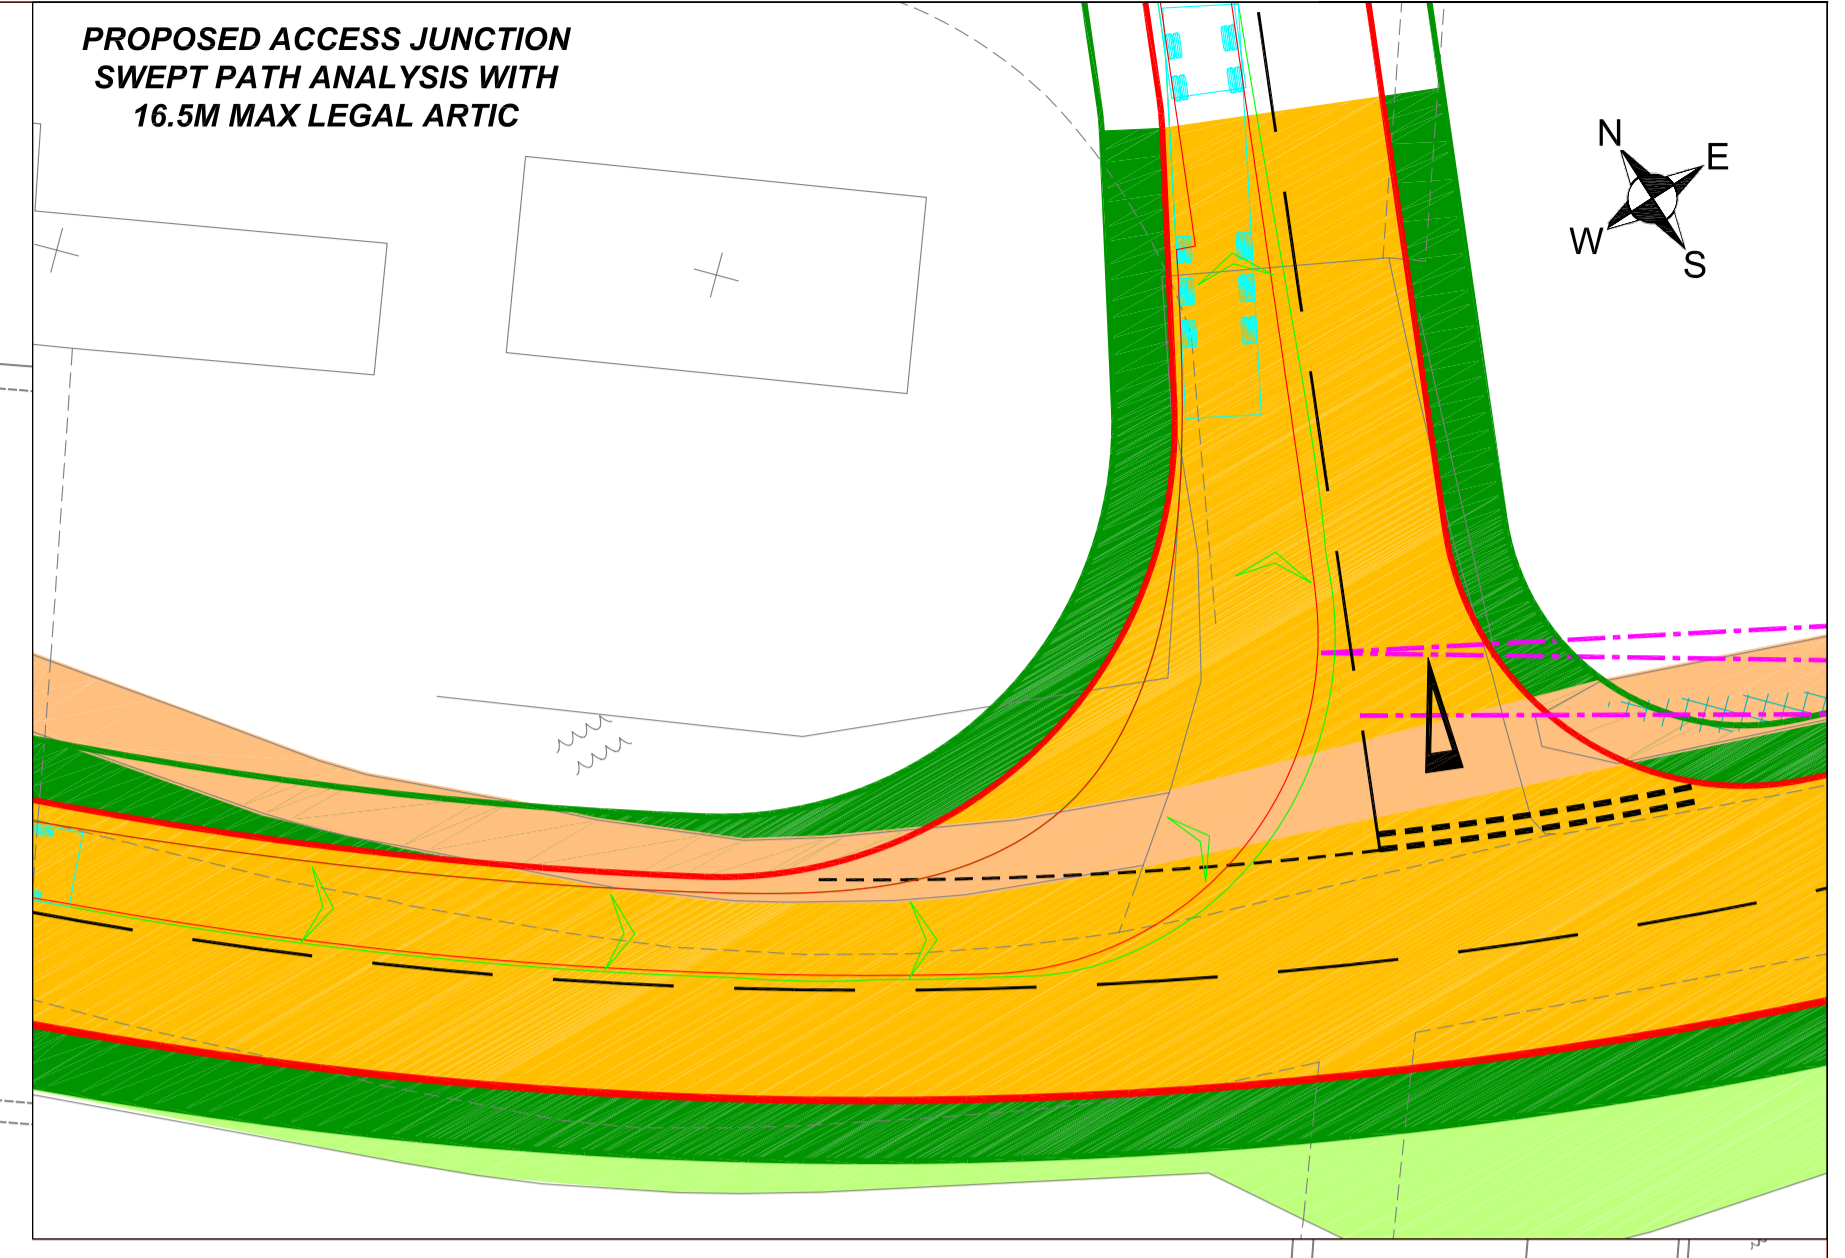


REPRODUCED BY PERMISSION OF ORDNANCE SURVEY ON  
BEHALF OF AEGIS DESIGN COPYRIGHT AND DATABASE RIGHT  
© DATA LICENSE EXPERTISE LTD  
ALL RIGHTS RESERVED LICENSE NUMBER AL10012203

PROPOSED ACCESS JUNCTION  
SWEEP PATH ANALYSIS WITH  
16.5M MAX LEGAL ARTIC

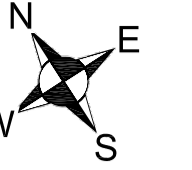

- LEGEND**
- HIGHWAY BOUNDARY  
(BASED ON DATA SUPPLIED BY BRISTOL CITY COUNCIL)
  - 4.5M X 160M VISIBILITY SPLAY
  - AREA WITHIN VISIBILITY SPLAY
  - CARRIAGEWAY
  - 2M WIDE VERGES
  - FOOTWAYS

**Viridor**

TREEMOOD HOUSE  
ROWDEN LANE  
BRADFORD-ON-AVON  
WILTS. BA15 2AU  
T: 01225 309400  
F: 01225 309401  
www.slrconsulting.com

**SLR**

AVONMOUTH  
LAND AT SEVERN ROAD  
POTENTIAL SITE ACCESS  
AND HIGHWAY IMPROVEMENTS

**6-2**

Scale: 1:500 @ A1 Date: OCTOBER 2009