


REPRODUCED BY PERMISSION OF ORDNANCE SURVEY ON BEHALF OF HMBO. GEOMIN COPYRIGHT AND DATABASE RIGHT OS DATA LICENSE EXPIRATION: Revised 08/01/14 ALL RIGHTS RESERVED. LICENSE NUMBER: M100012208

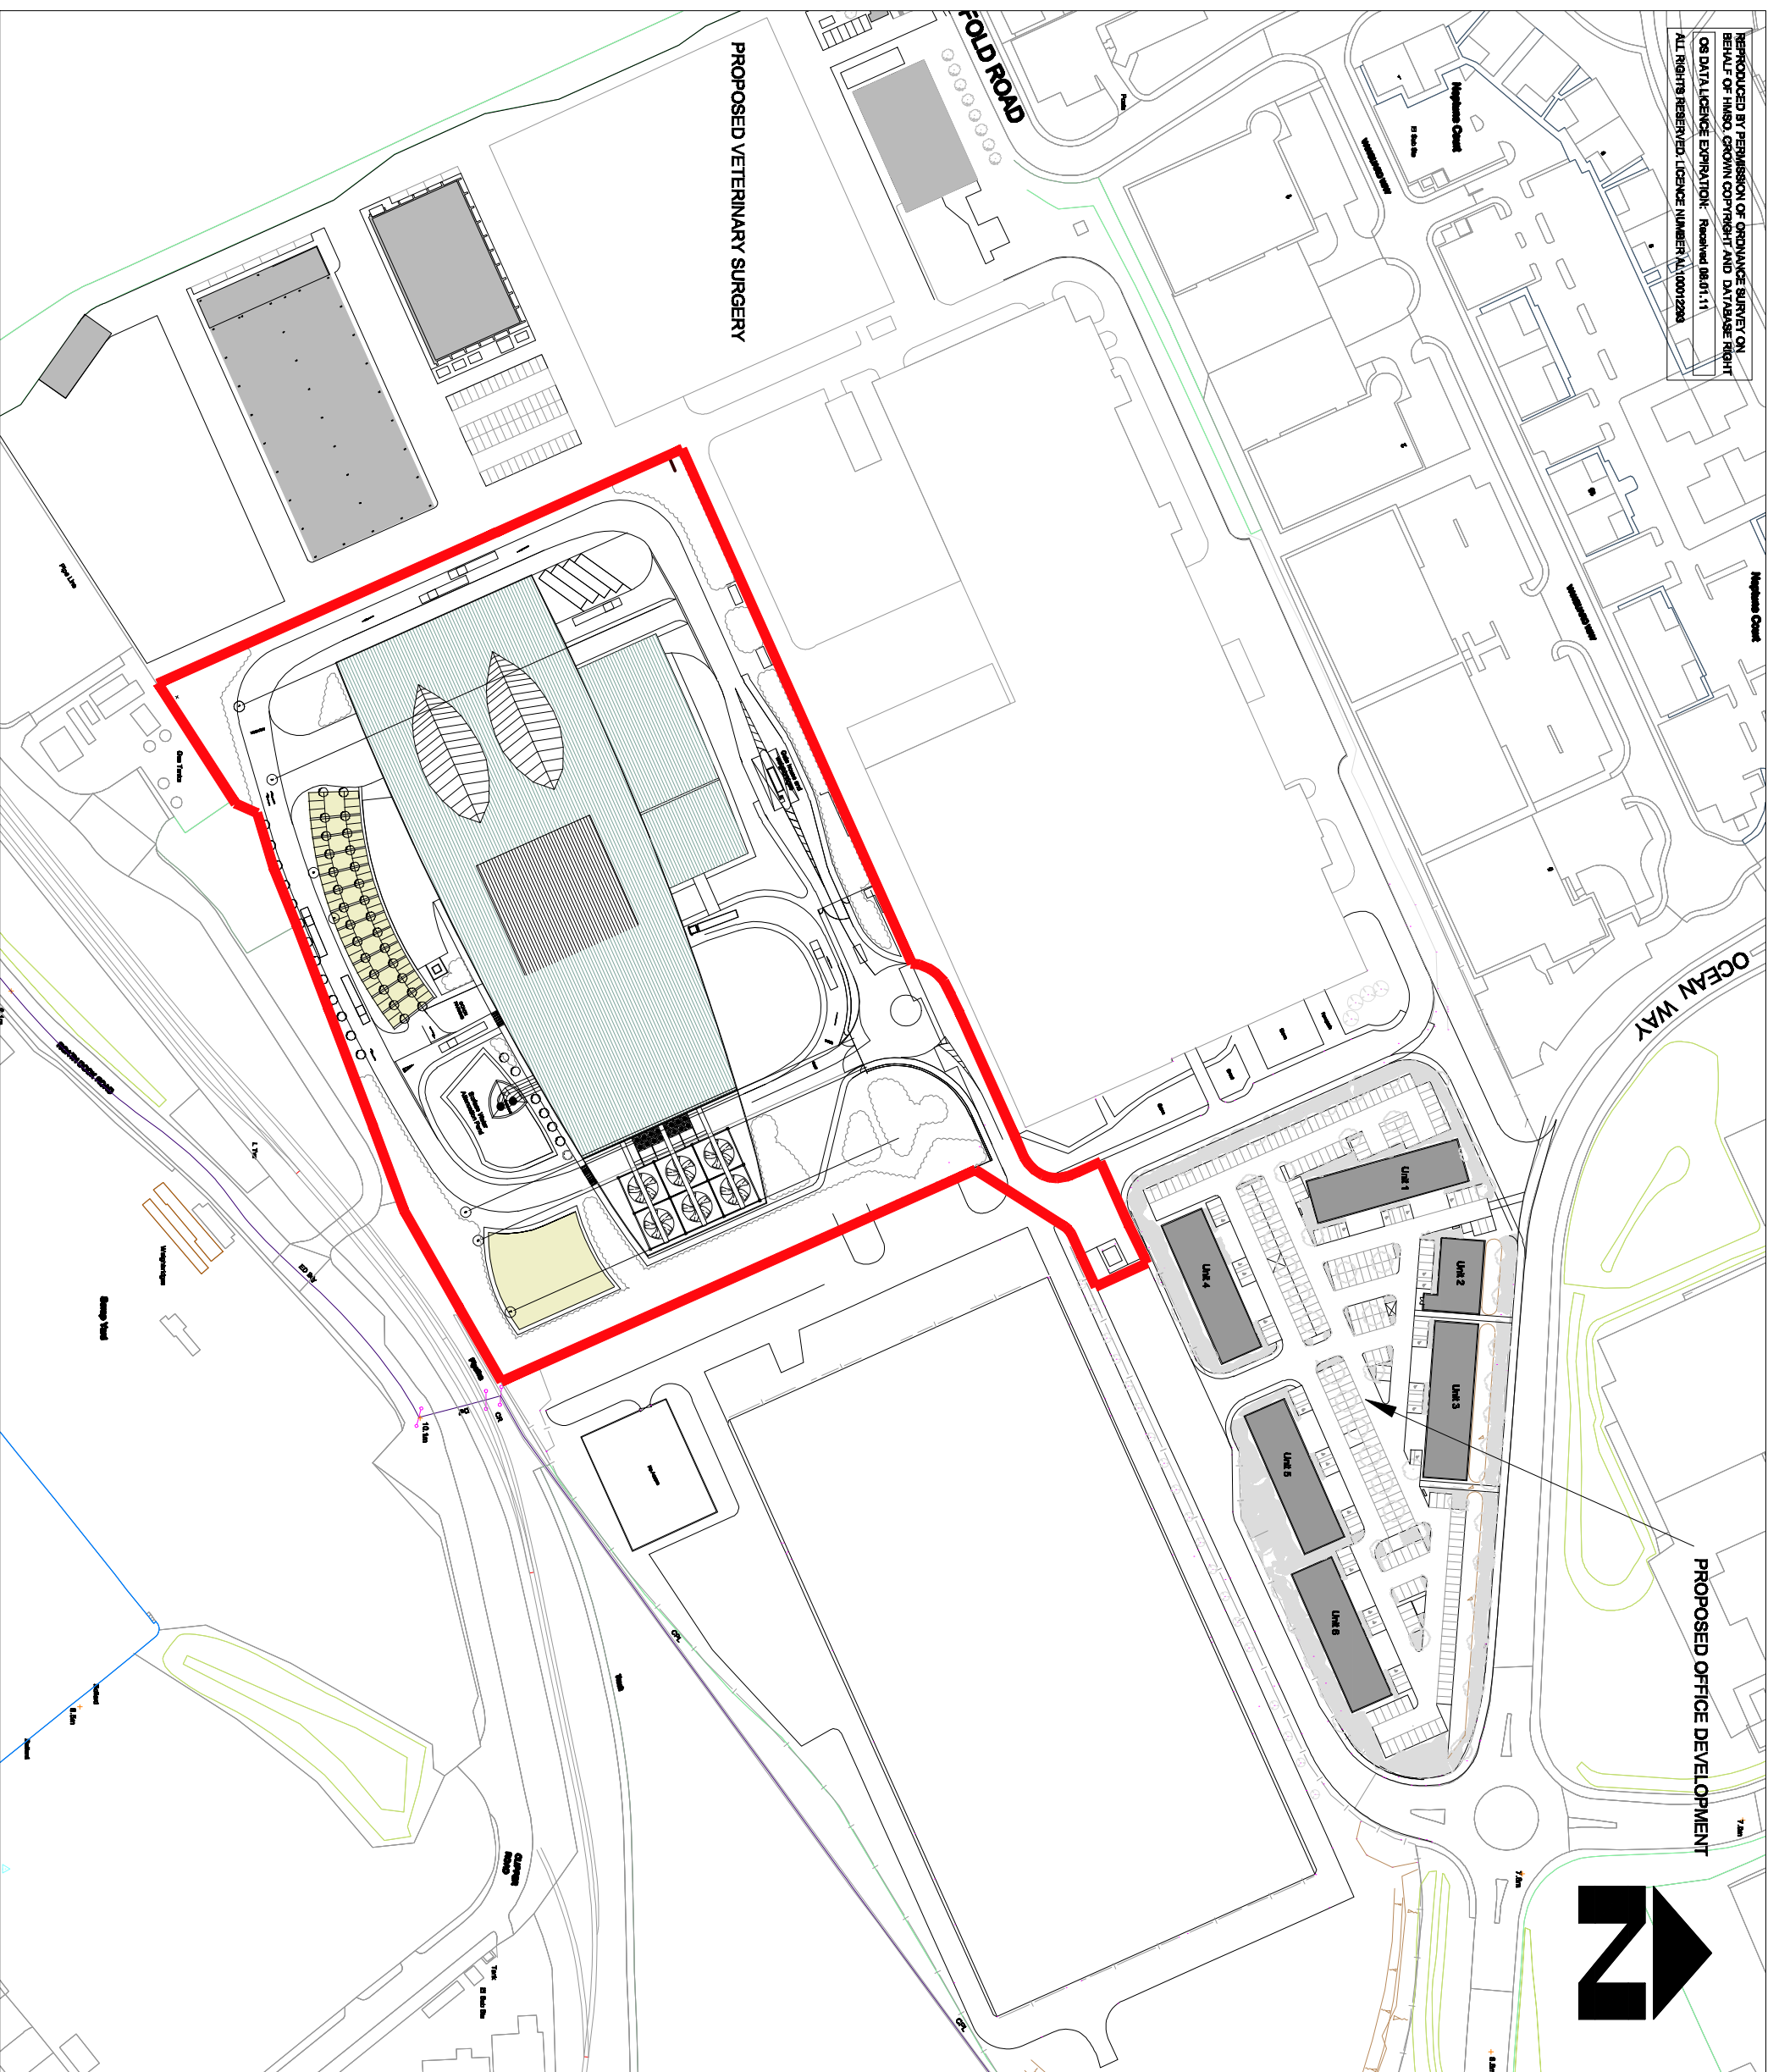

**NOTES**

**LEGEND**

Revision	Issue Date	Issued By	Comments
0	JAN 10		



Site  
TRIDENT PARK, CARDIFF  
Project  
EMW & RECYCLING FACILITY

**Drawing  
Proposed Development**

Date  
JANUARY 2010  
Scale  
1:2000 @A3

Drawing No.  
**16-3**

0036.0306.18.PJ.3.0 402DW

**SLR**

FULMAR HOUSE  
BEIGNON CLOSE  
OCEAN WAY  
CARDIFF CF24 5HF  
T: 029 2049 1010  
F: 029 2048 7903  
www.slrc consulting.co.uk