


REPRODUCED BY PERMISSION OF ORDNANCE SURVEY ON BEHALF OF HMSO. CROWN COPYRIGHT AND DATABASE RIGHT
 OS DATA LICENCE EXPIRATION: 10.04.08
 ALL RIGHTS RESERVED. LICENCE NUMBER AL10001293

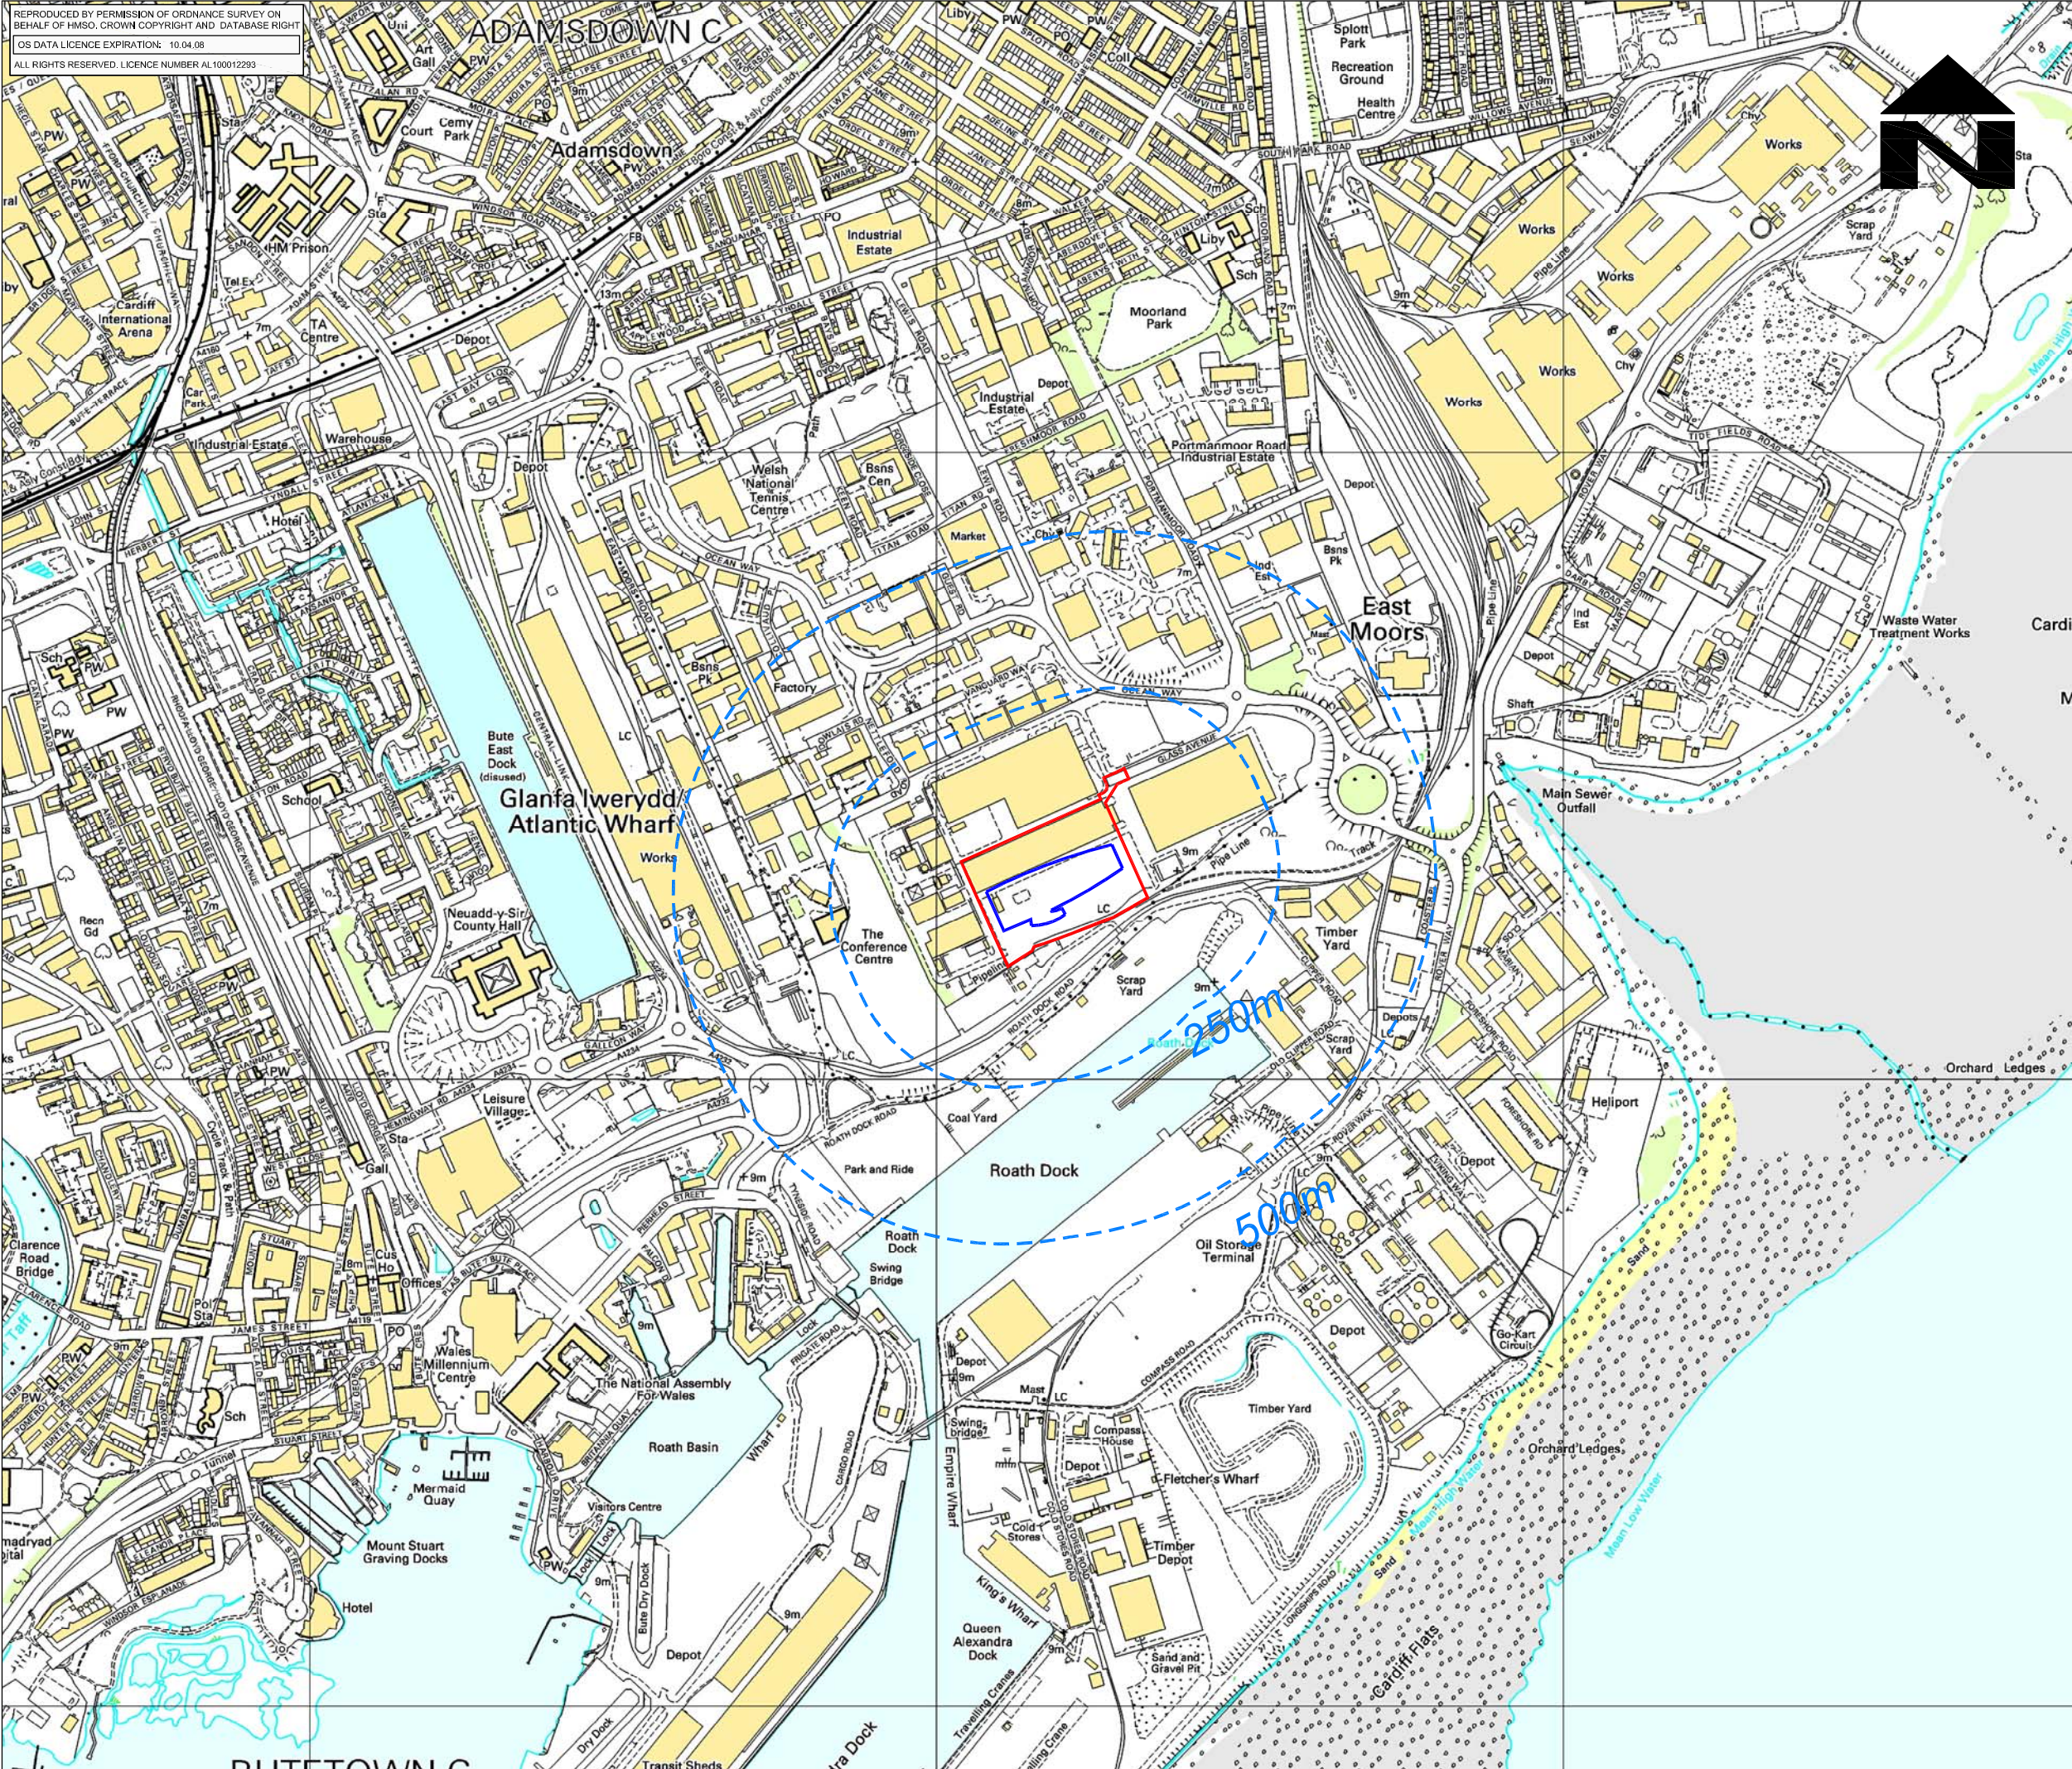

NOTES

LEGEND

- APPLICATION BOUNDARY
- EW BUILDING
- EW BUILDING OFFSET

0	OCT 08	PB	
Revision	Issue Date	Issued By	Comments



Site: TRIDENT PARK
 Project: EFW ENVIRONMENTAL STATEMENT

Drawing: **Site Location Plan**

Date: OCTOBER 2008
 Scale: 1: 10,000 @ A3
 Drawing No.: **AQ1**

0036.00306.01.SLP.AQ1.0 Site Location Plan

FULMAR HOUSE
 BEIGNON CLOSE
 OCEAN WAY
 CARDIFF CF24 5HF
 T: 029 2049 1010
 F: 029 2048 7903
 www.slrconsulting.co.uk