


For illustrative purposes only

Viridor

SLR - Architecture
Architects, Environmental Consultants, Architectural Visualisation
Viridor New England Energy from Waste Facility

November 2009
Project Ref. 0036.00424.25
Drawing No. EFW-PO4-0-PL0

Treenwood House Rowden Lane Bradford on Avon Wilts BA15 2AU
Tel: 01225 309400 Website: slrconsulting.com

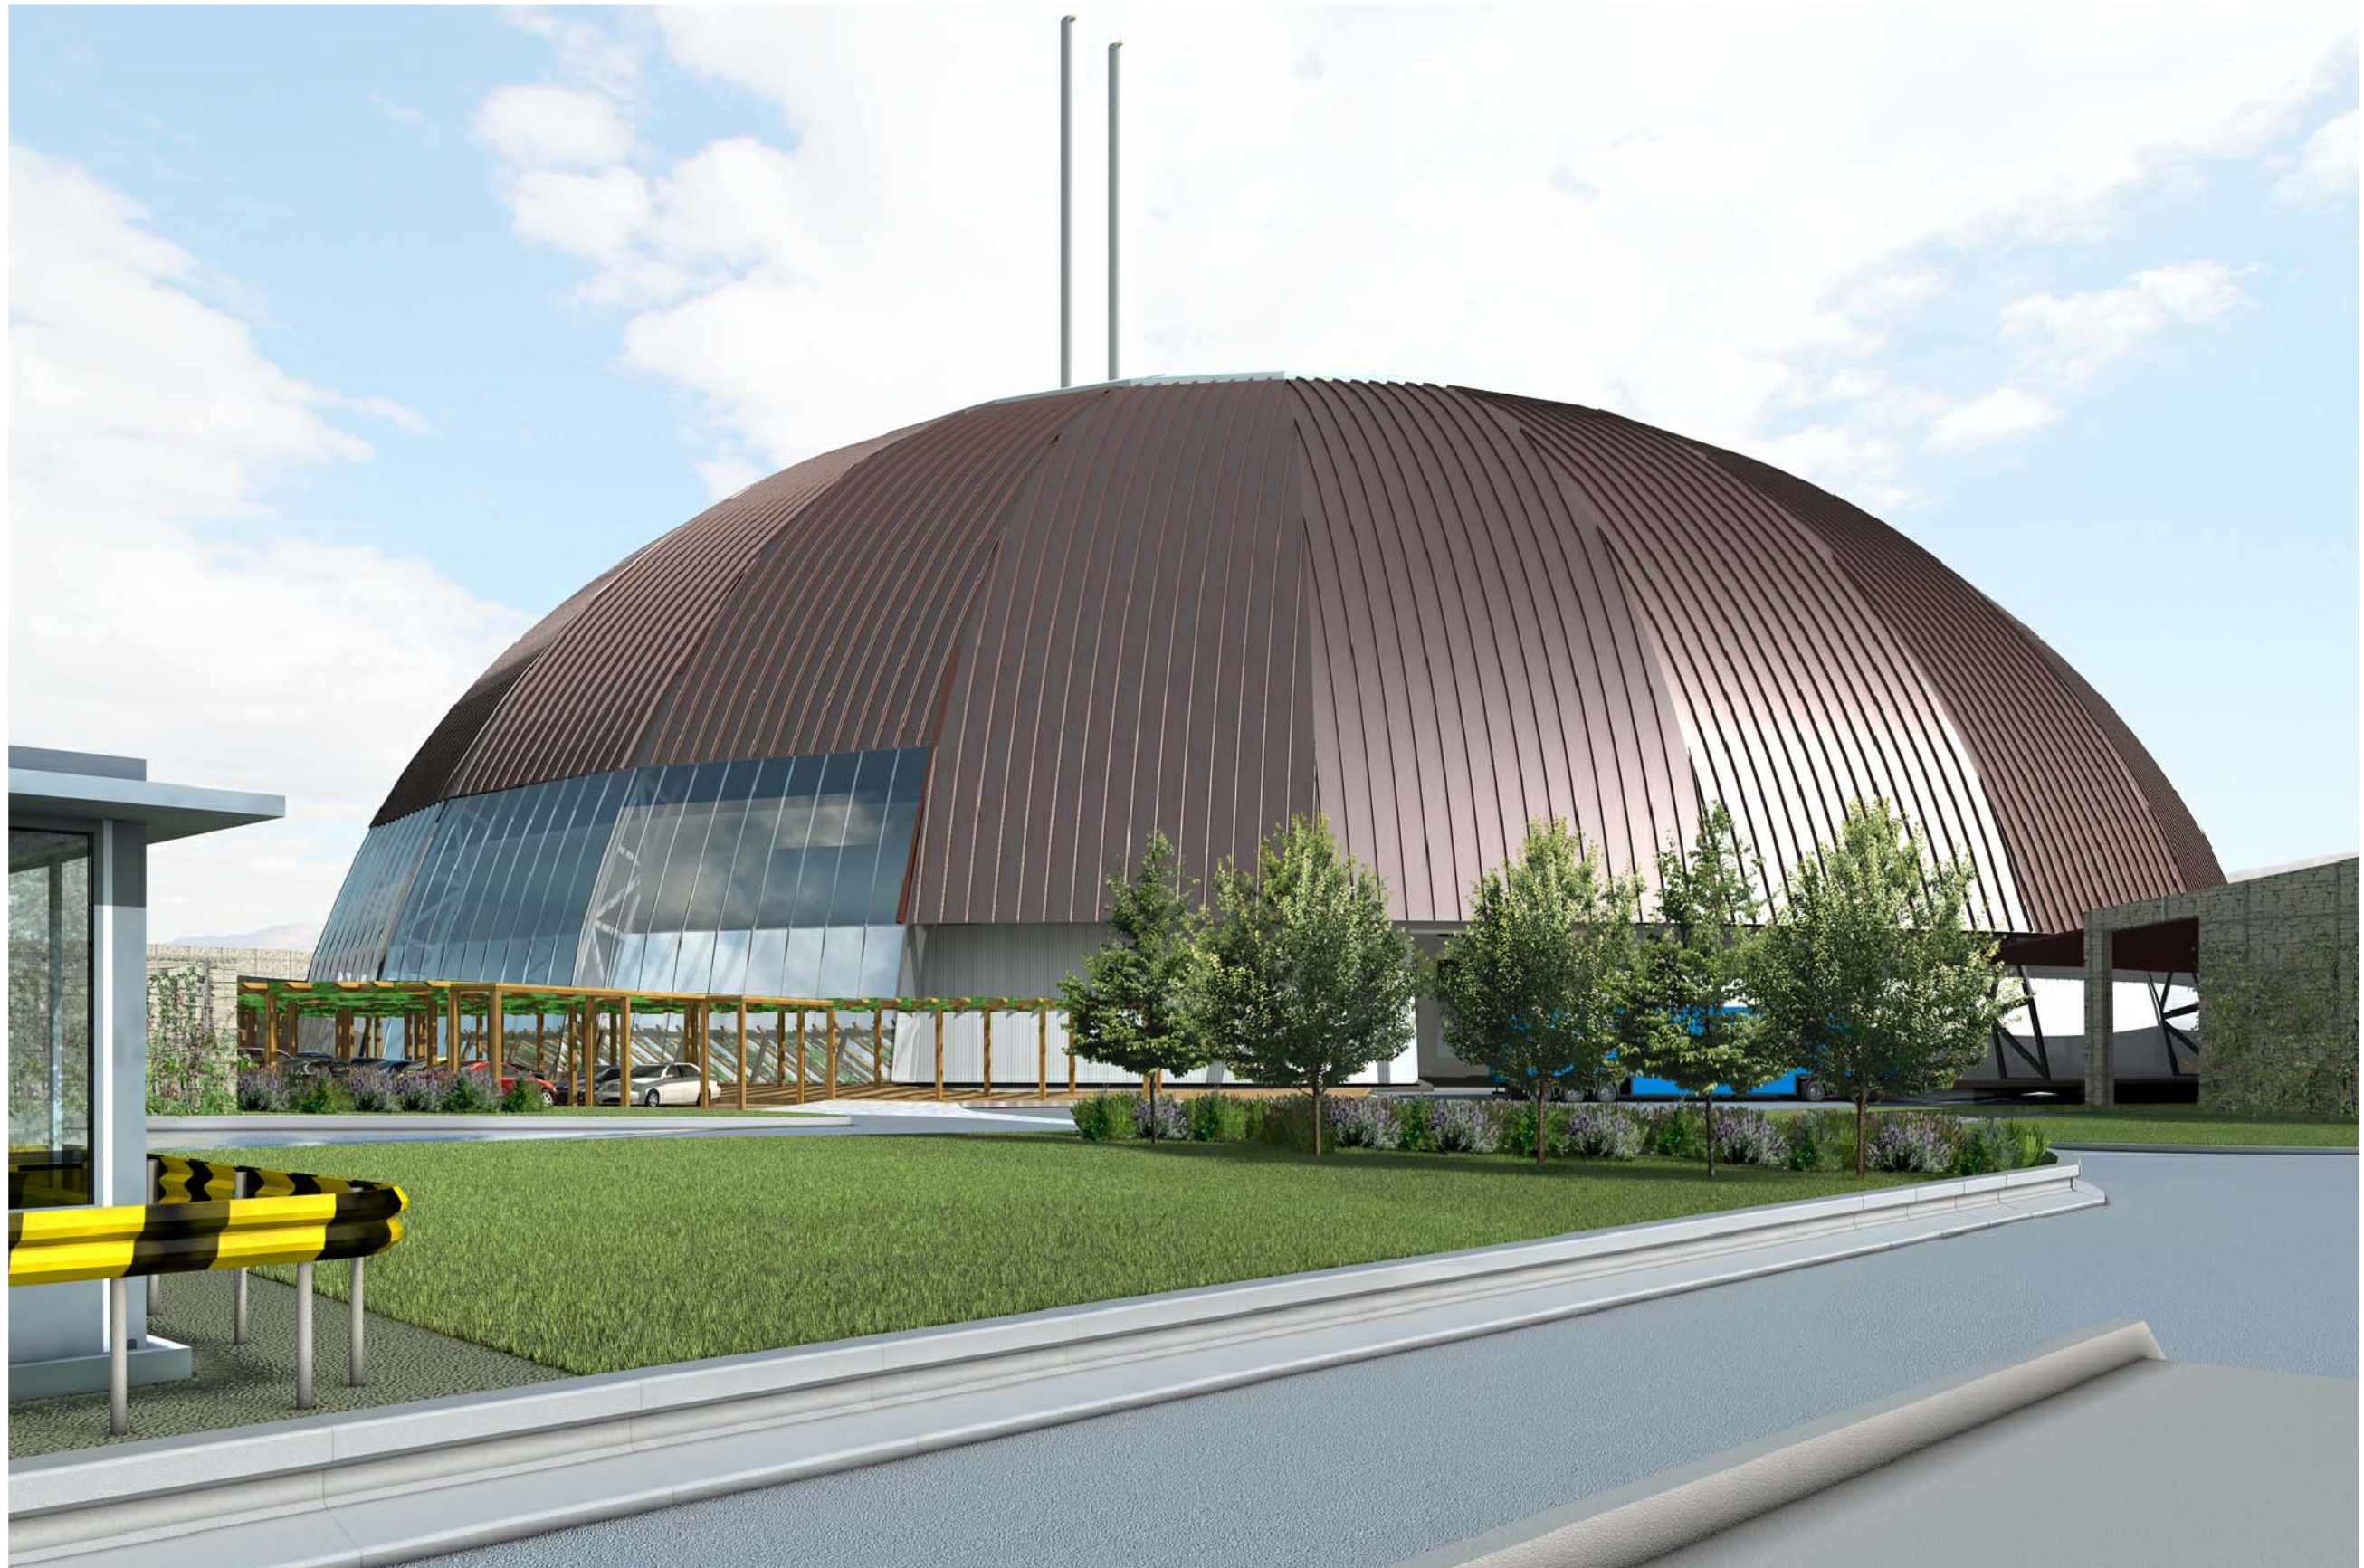

View From Gatehouse - for illustrative purposes only.

Viridor

SLR - Architecture
Architects, Environmental Consultants, Architectural Visualisation
Viridor New England Energy from Waste Facility

January 2010
Project Ref. 0036.00424.25
Drawing No. EFW-POI-41-PL1

Treenwood House Rowden Lane Bradford on Avon Wilts BA15 2AU
Tel: 01225 309400 Website: slrconsulting.com