


WHITE BARK BIRCH AND ORNAMENTAL GRASSES USED IN SOFT LANDSCAPE AREAS ADJACENT TO THE BUILDING

STEEL PERGOLA STRUCTURES COMBINED WITH CLIMBING PLANTS USED TO CREATE A CANOPY


COLOUR CONTRAST

ROCK FILLED GABIONS INCORPORATING NATIVE VEGETATION INSPIRED BY DEVON HEDGE BANKS


WOODLAND AND WILDFLOWER MEADOW

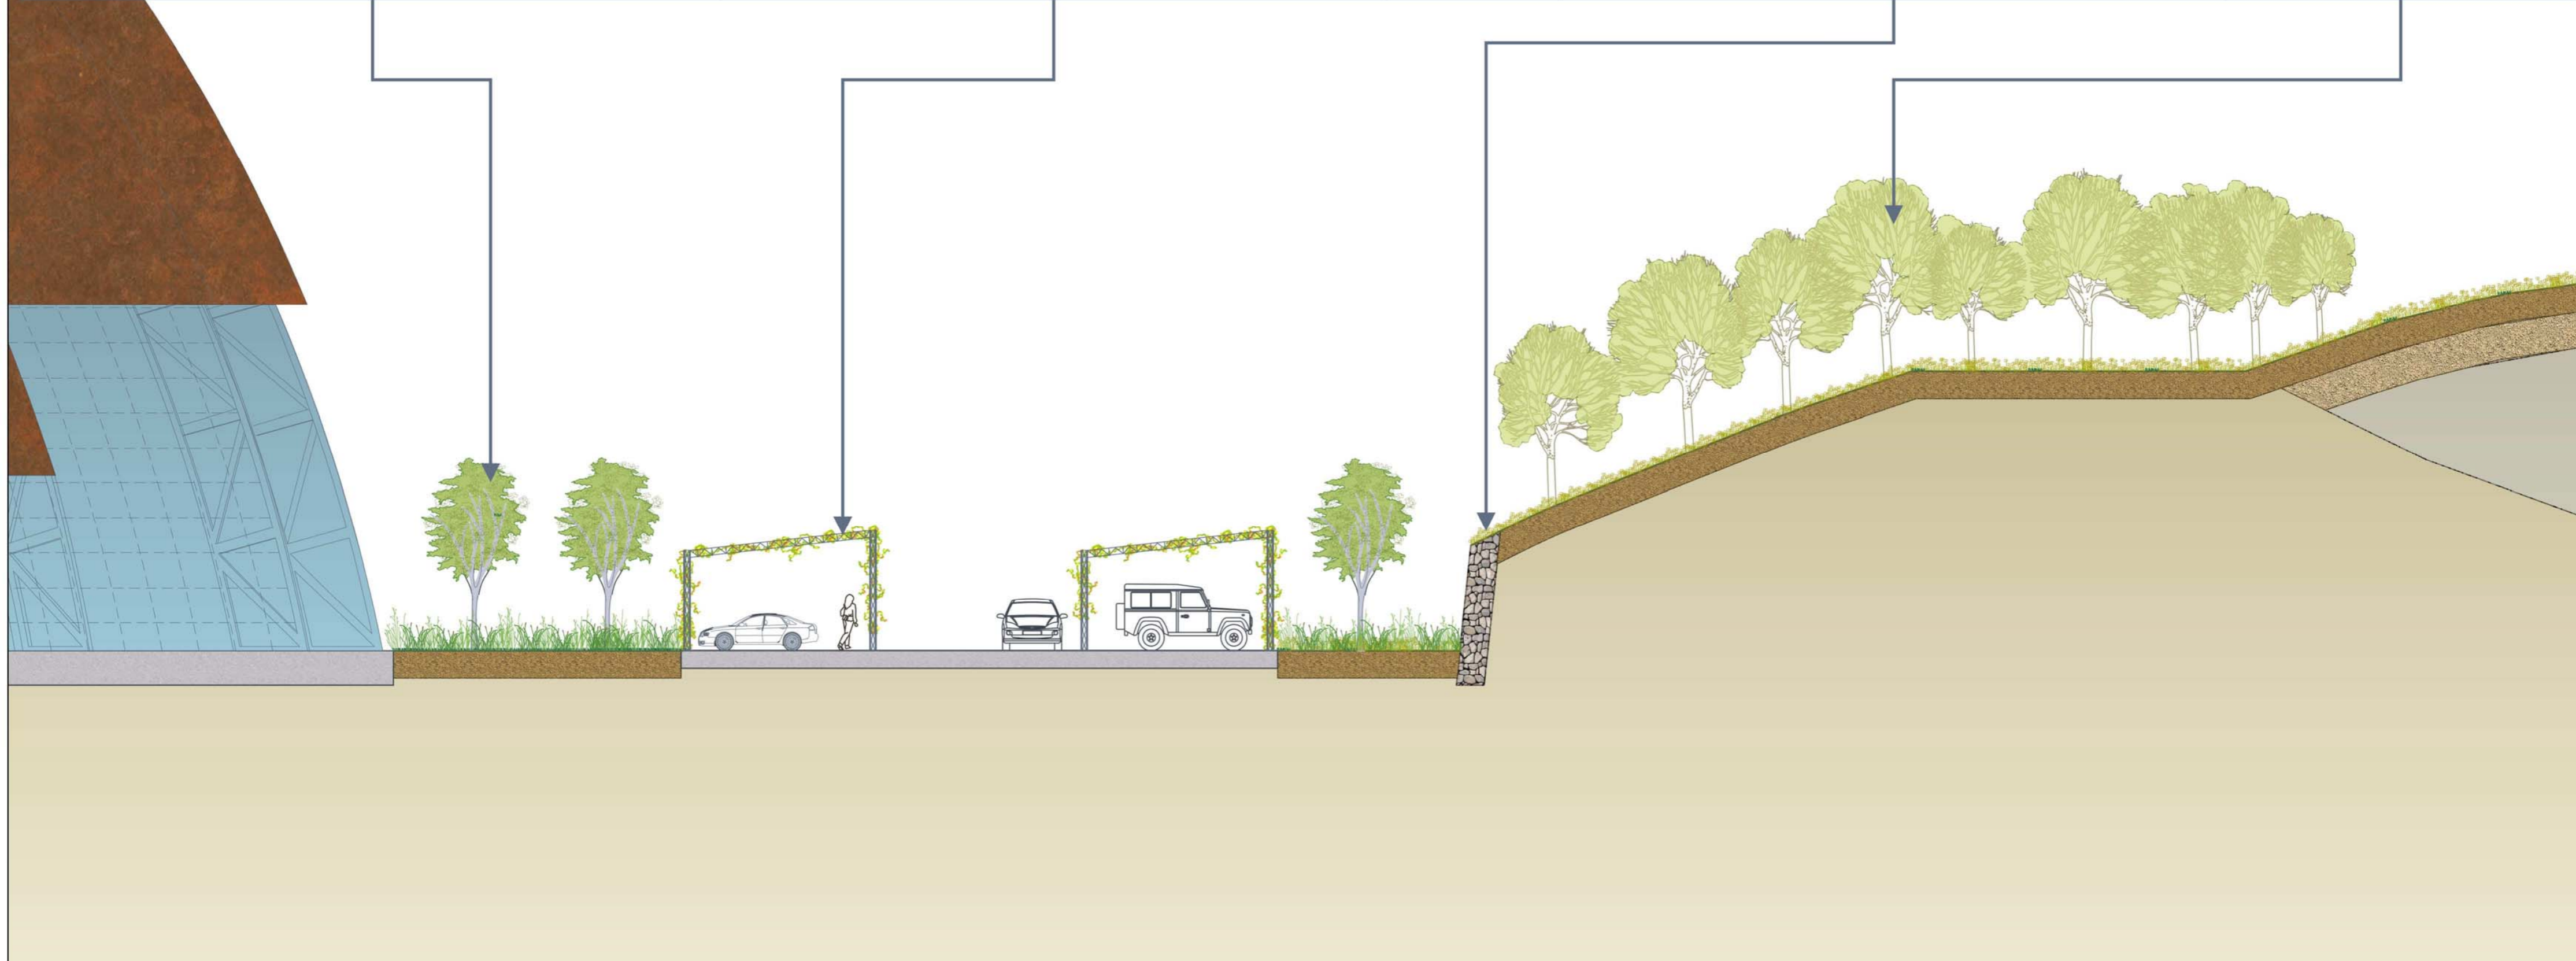

DETAIL SECTION B-B' (SCALE 1:125)

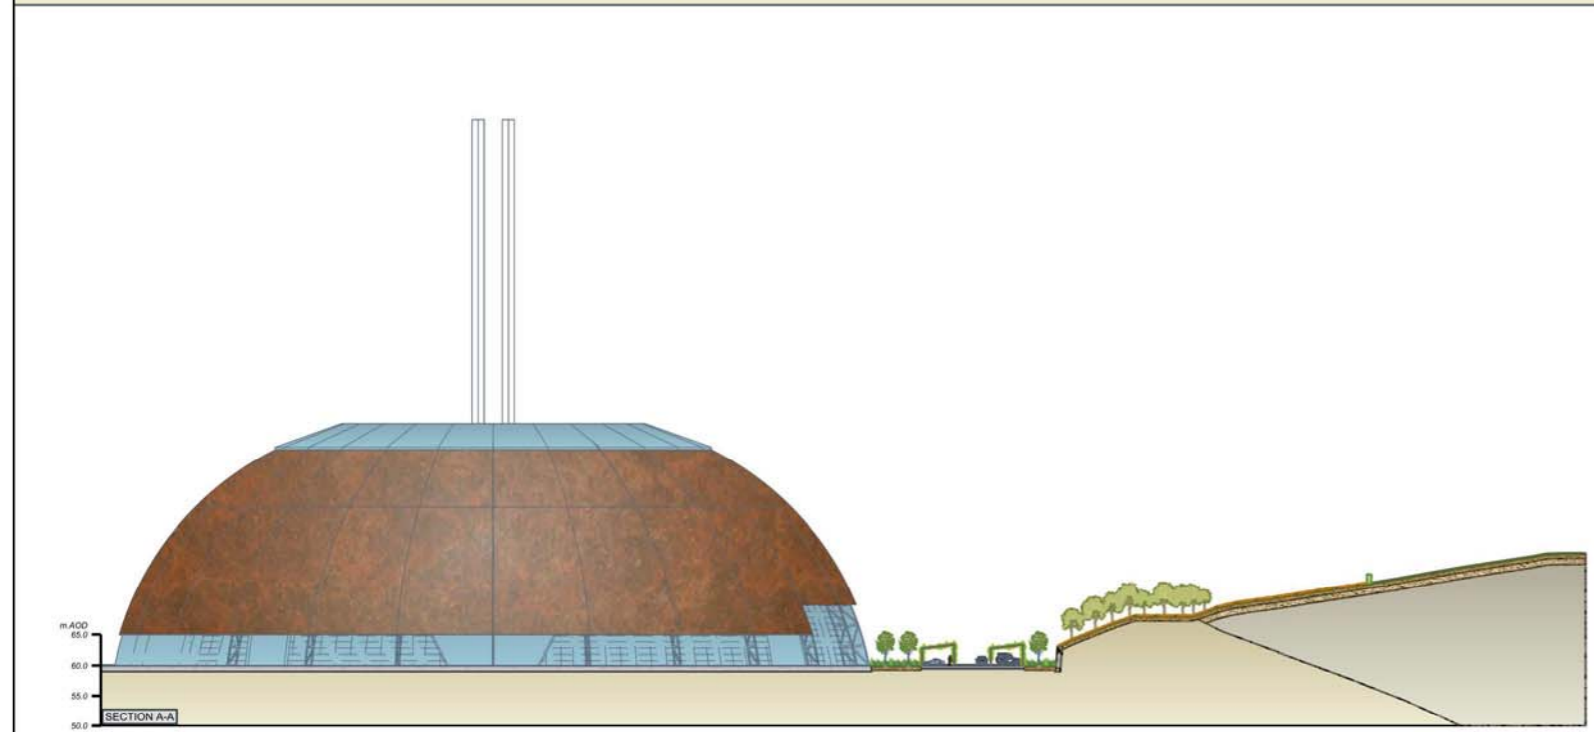

FULL SECTION B-B' (SCALE 1:1000)

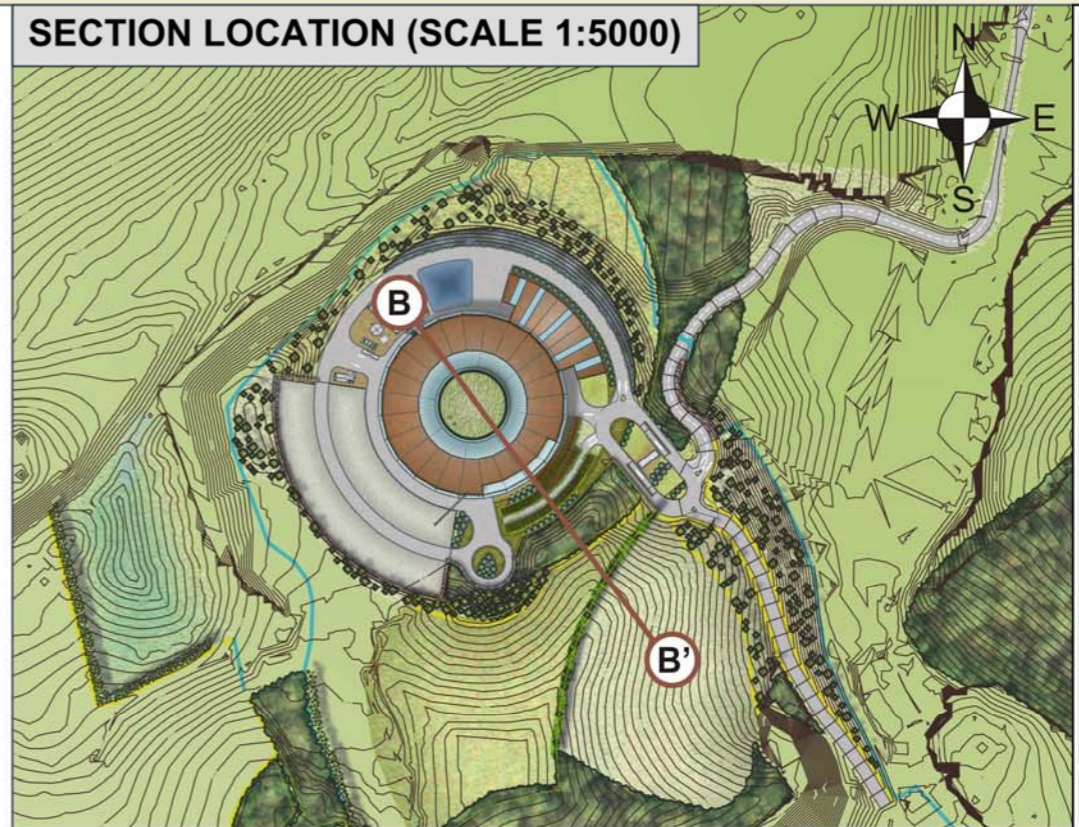

SECTION LOCATION (SCALE 1:5000)

Viridor

FULMAR HOUSE
BEIGNON CLOSE
OCEAN WAY
CARDIFF CF24 5HF
T: 02920 491010
F: 02920 487903
www.slrconsulting.com

SLR

NEW ENGLAND RESOURCE
RECOVERY CENTRE

PLANNING APPLICATION

SECTION B-B'
- NORTHWEST TO SOUTHEAST

3/L5

Scale AS SHOWN@ISO A2 Date JANUARY 2010