

SCALE 1:500


NOTES

JUNCTION DESIGNED TO TD42/95
100KPH DESIGN SPEED

JUNCTION RADIUS 15M WITH TAPERS OF 1:6 OVER 30M

THROUGH LANE WIDTH	3.5M
TURNING LANE WIDTH	3.5M
TURNING LENGTH	10M
DECELERATION LANE LENGTH	80M
DIRECT TAPER LENGTH	25M
GHOST ISLAND TAPERS	1:30

LEGEND

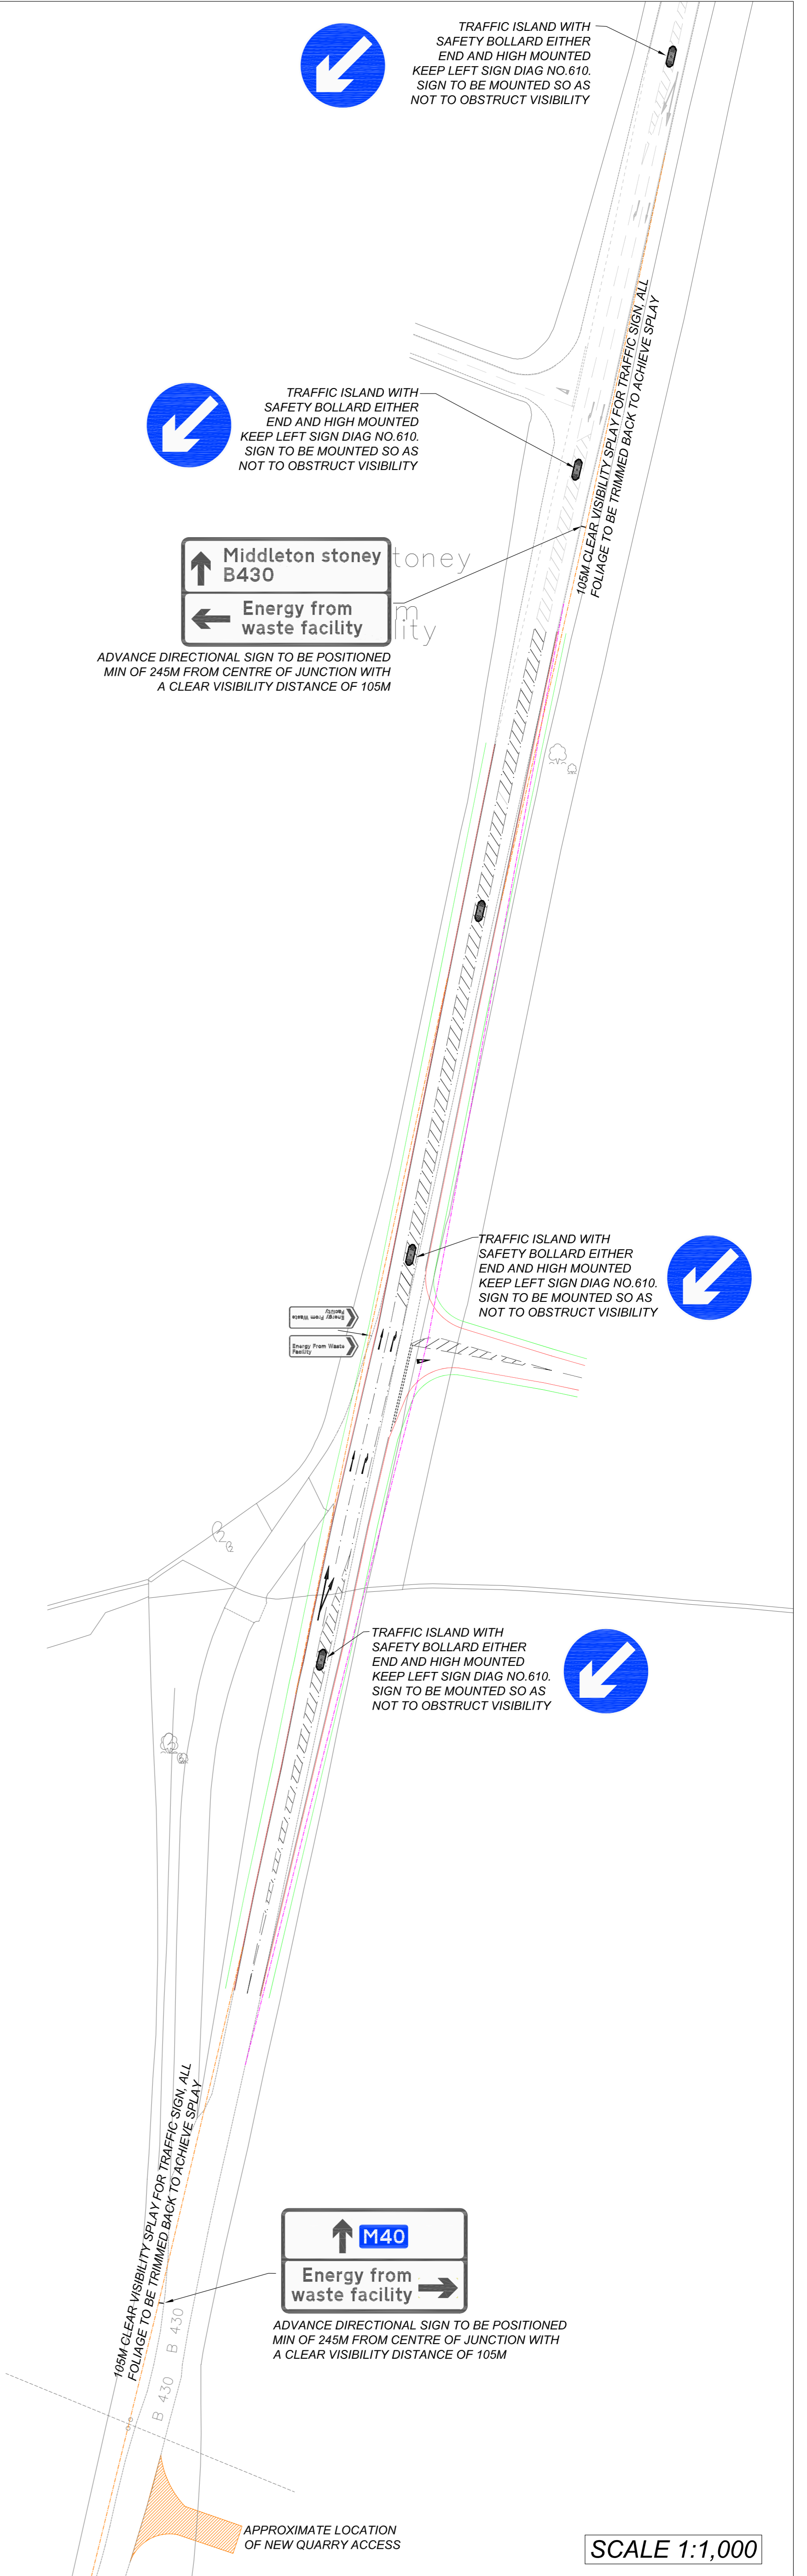

SCALE 1:1,000

Revision	Issue Date	Issued By	Comments
2	AUG 08	SC	
1	JULY 08	SC	
0	FEB 08	TG	

Viridor
WASTE MANAGEMENT

Site: ARDLEY ENW
Project: TRANSPORT
Drawing: **Proposed Site Access**

Date: FEBRUARY 2008
Scale: 1:1,000
Drawing No: **713**

Paper Size: ISO A1

0336 00340 20 7-11 11CB
TREENWOOD HOUSE
ROWDEN LANE
BRADFORD-ON-AVON
WILTSHIRE BA15 2AU
T: 01225 308400
F: 01225 309401
www.slrcrossing.co.uk