
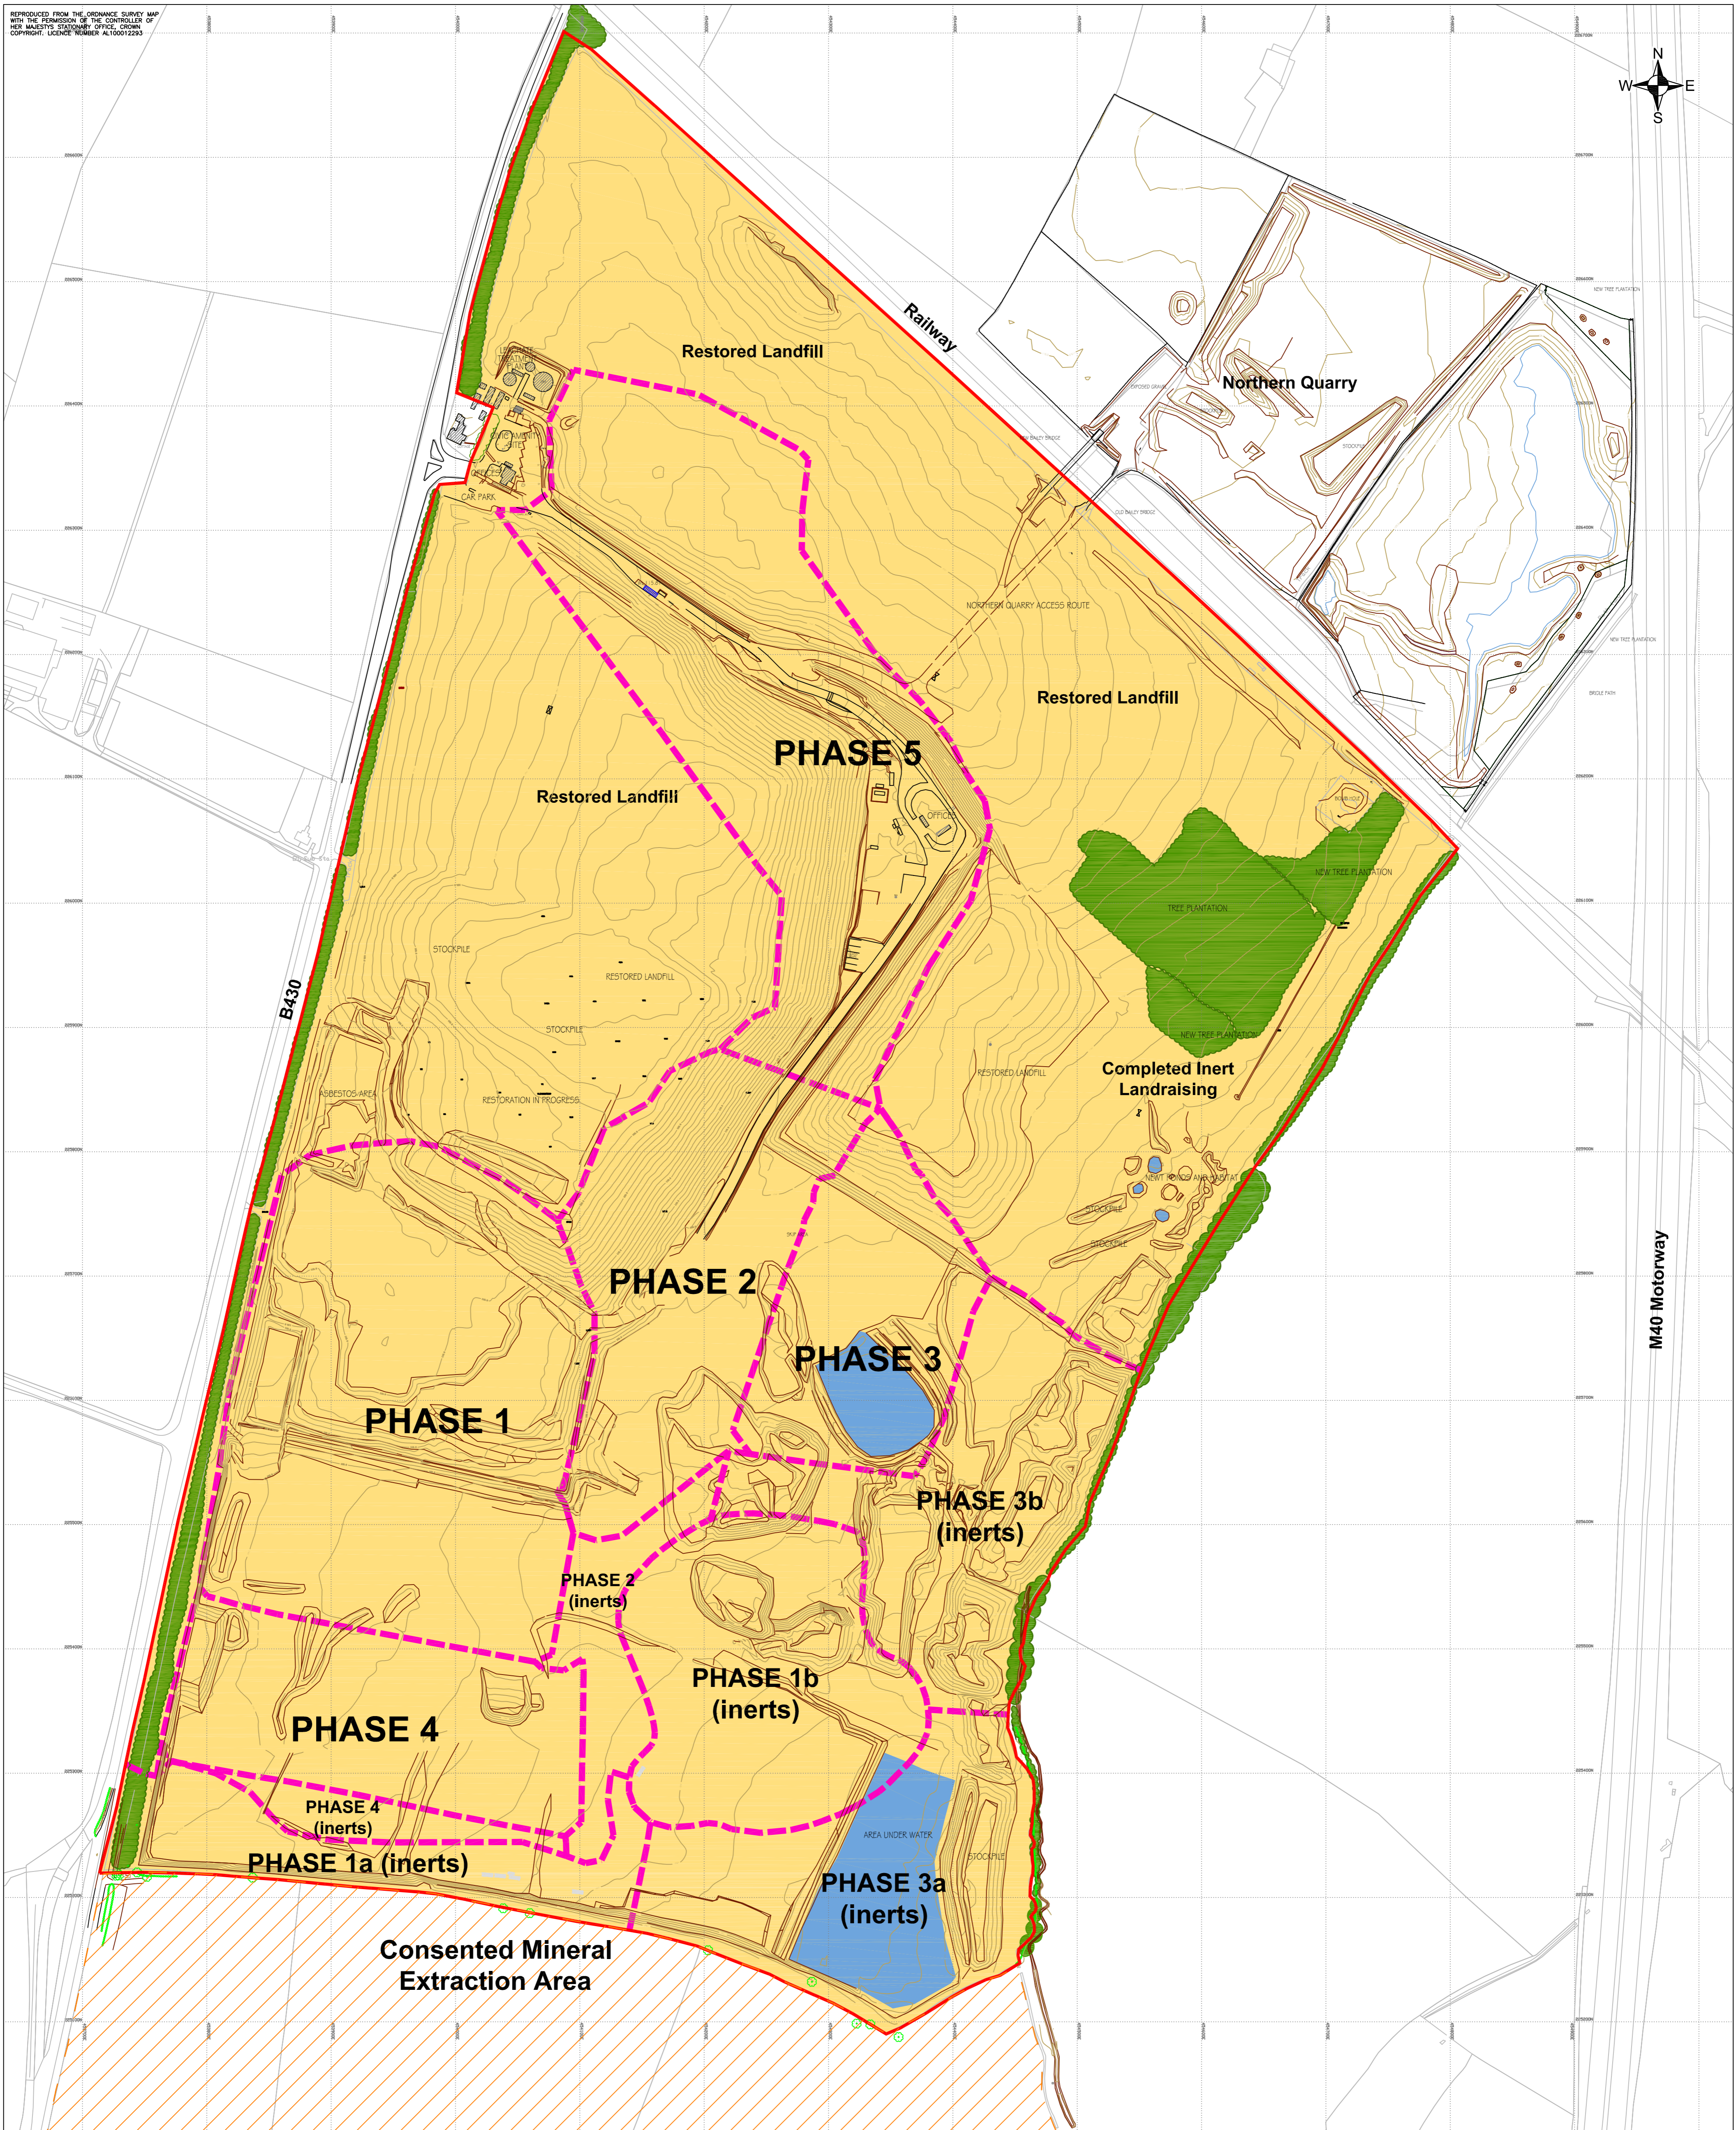


REPRODUCED FROM THE ORDNANCE SURVEY MAP WITH THE PERMISSION OF THE CONTROLLER OF HER MAJESTY'S STATIONARY OFFICE, CROWN COPYRIGHT. LICENCE NUMBER AL100012293

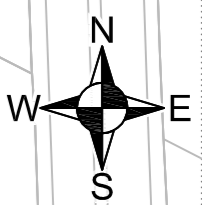

NOTES	LEGEND
<p>Reproduced by permission of Ordnance Survey on behalf of HMISO. Crown copyright and database right (June 2008). All rights reserved. Ordnance Survey Licence number AL100012293</p>	<p>(Empty legend table)</p>

A	FEB 10	MCJ	Revision to Phasing sequence and Phase 5 boundary
Revision	Issue Date	Issued By	Comments
Viridor WASTE MANAGEMENT			
Site	ARDLEY LANDFILL		
Project	PROPOSED ERW DEVELOPMENT		
Drawing	Proposed Phasing Plan		
Date	FEBRUARY 2010	Drawing No.	3/4
Scale	1:2,500		
100209 488 0036 00348 WITTON MILLS FORTON HEATH MONTFORD BRIDGE SHREWSBURY SHROPSHIRE SY4 1HA T: 01743 850170 F: 01743 850898 www.slronline.co.uk			