


NOTES
Reproduced by permission of Ordnance Survey on behalf of HMSO. Crown copyright and database right (June 2008). All rights reserved. Ordnance Survey right (June 2008). All rights reserved. Ordnance Survey Licence number AL100012293
All tree positions are approximate

LEGEND

	SURVEYED TREES
	SURVEYED HEDGEROW
	SURVEYED ROAD LAYOUT

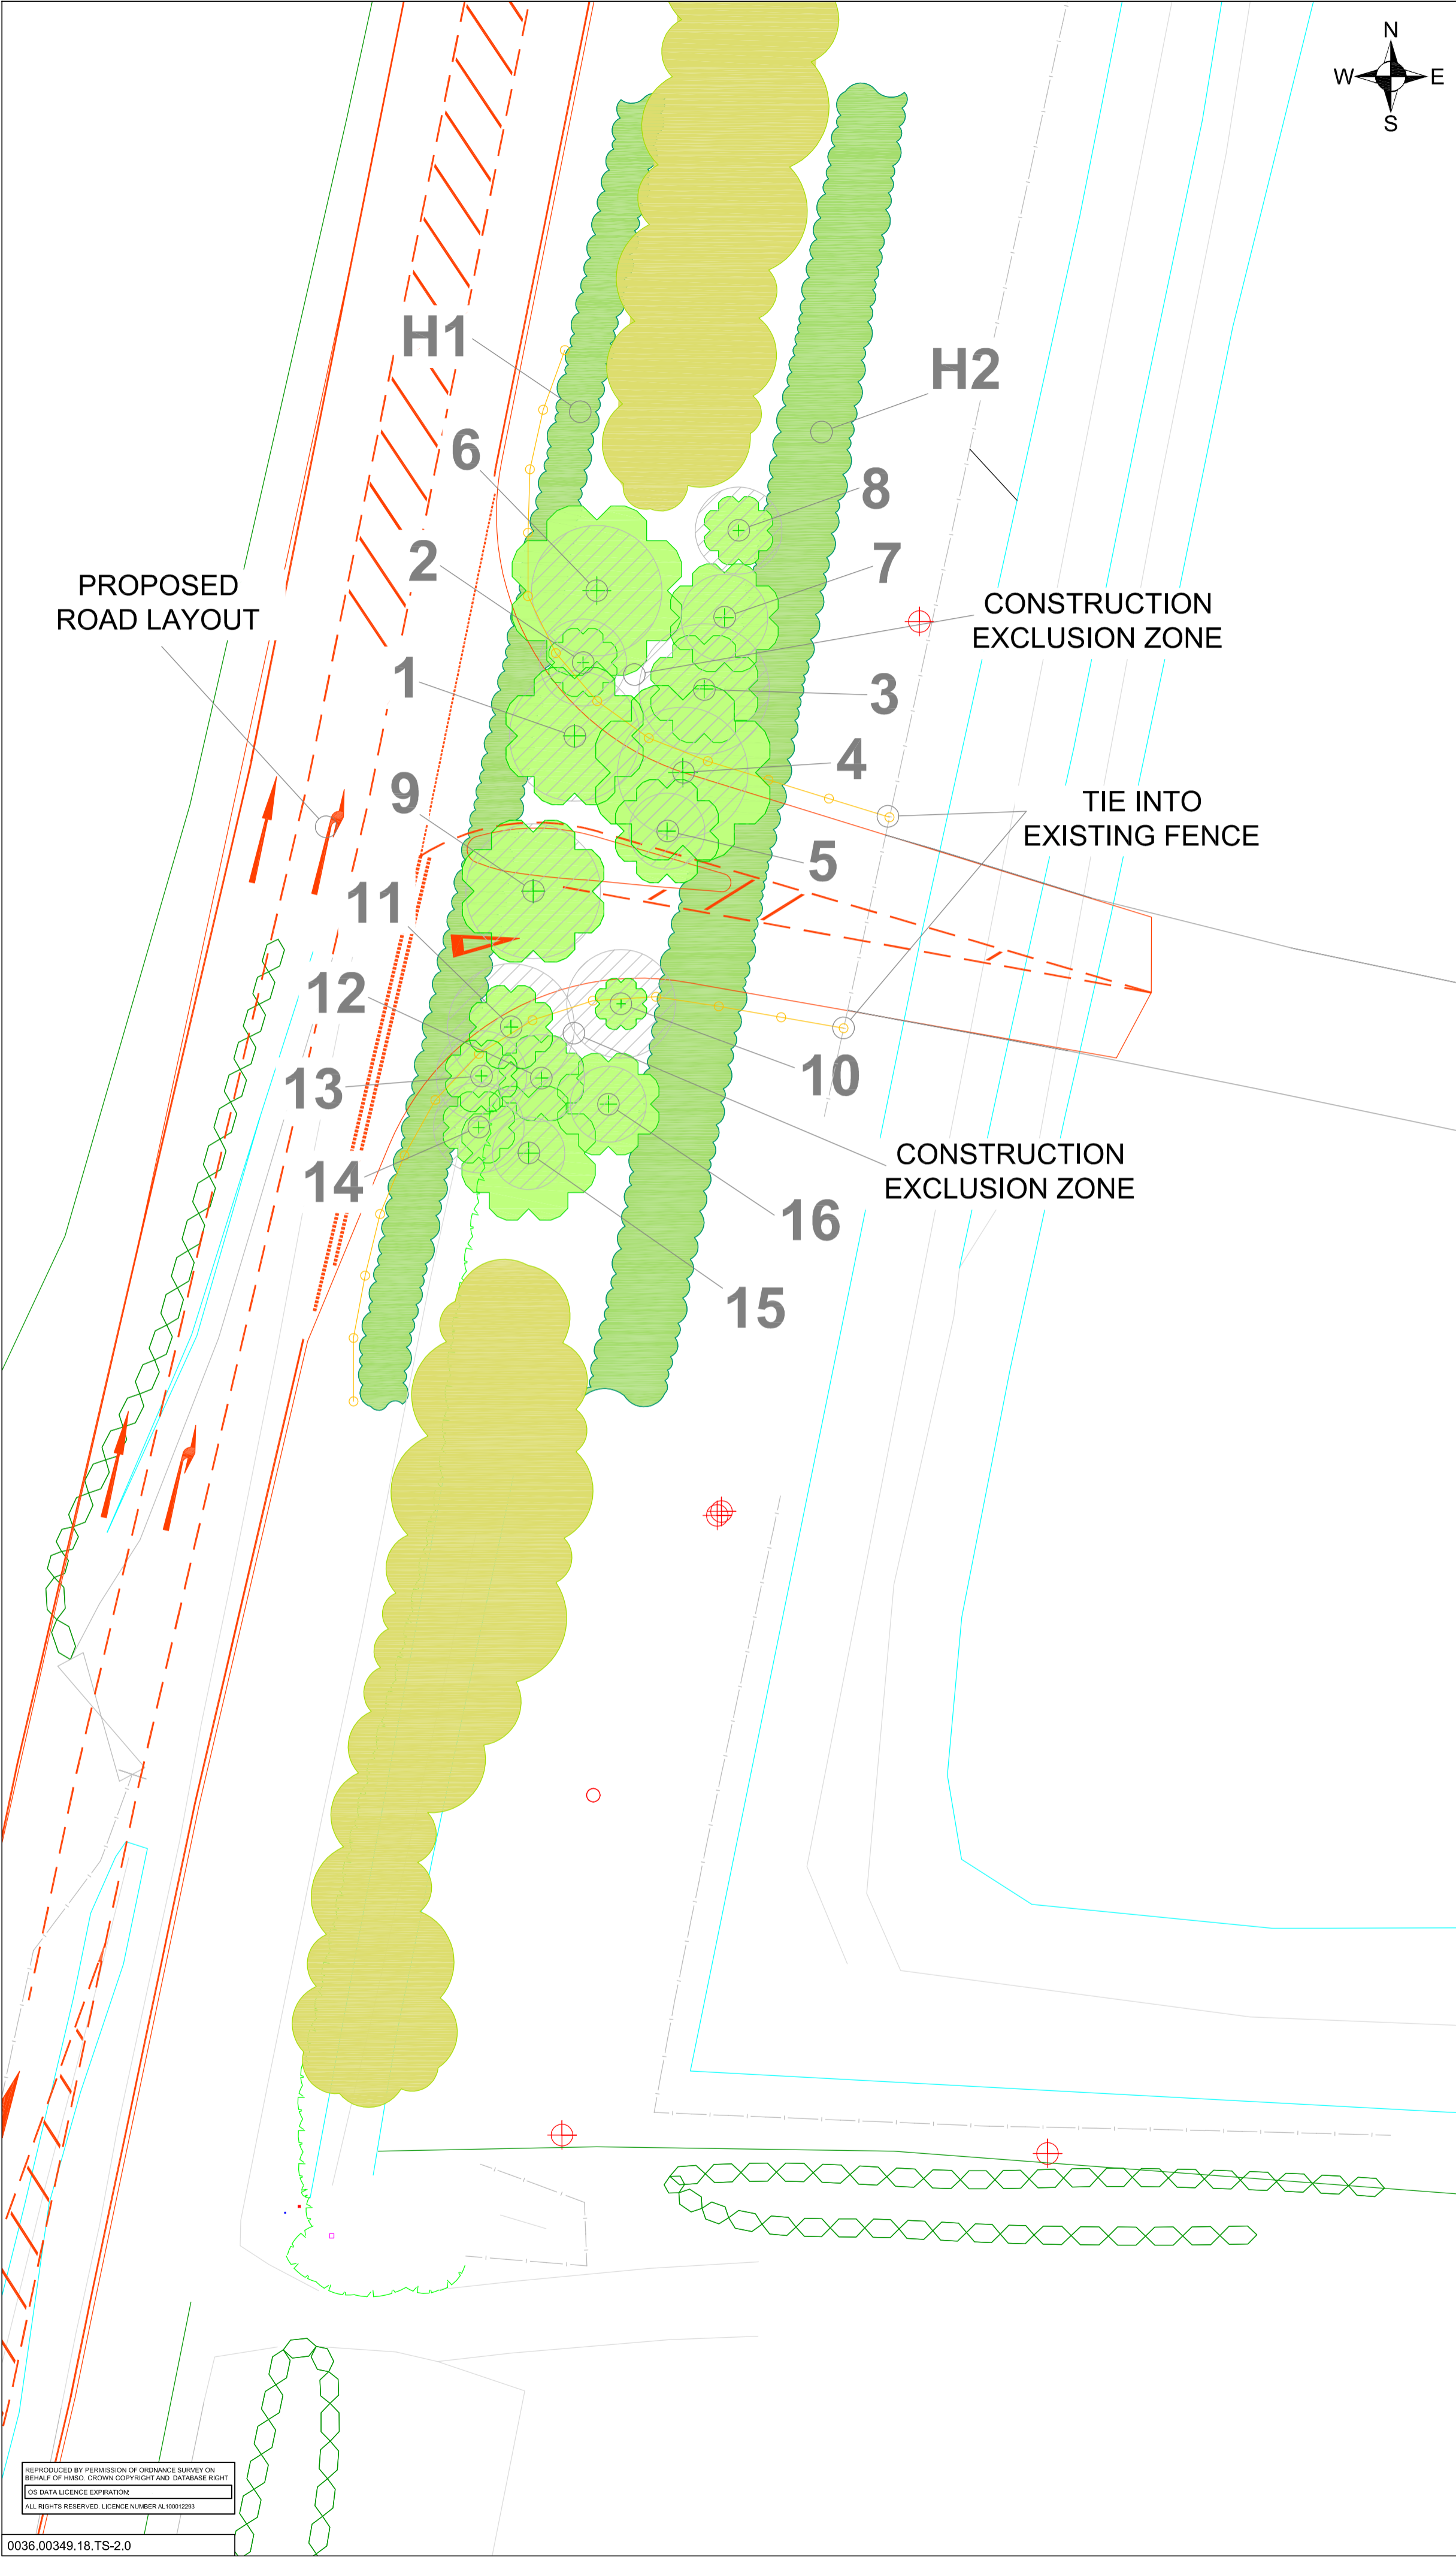

REPRODUCED BY PERMISSION OF ORDNANCE SURVEY ON BEHALF OF HMSO. CROWN COPYRIGHT AND DATABASE RIGHT
OS DATA LICENCE EXPIRES
ALL RIGHTS RESERVED. LICENCE NUMBER AL100012293

0036.00349.18.TS-2.0

Viridor

SLR TREEWOOD HOUSE
ROWDEN LANE
BRADFORD-ON-AVON
WILTS, BA15 2AU
T: 01225 309400
F: 01225 309401
www.slrconsulting.com

ARDLEY LANDFILL
PLANNING APPLICATION
TREE SURVEY BASE
PROPOSED ACCESS

TS-2

Scale 1:250 @ A2 Date MARCH 2010