


NOTES
NOTE:
THESE DRAWINGS ARE INDICATIVE

KEY:

[Red dashed line]	SITE BOUNDARY
[Blue hatched area]	POTENTIAL WATER ATTENUATION AREA (MORSSAM)
[Green hatched area]	AREAS
[Green circles]	GLASS & TIMBER STORE
[Green circles]	BOTTOM ASH STORE

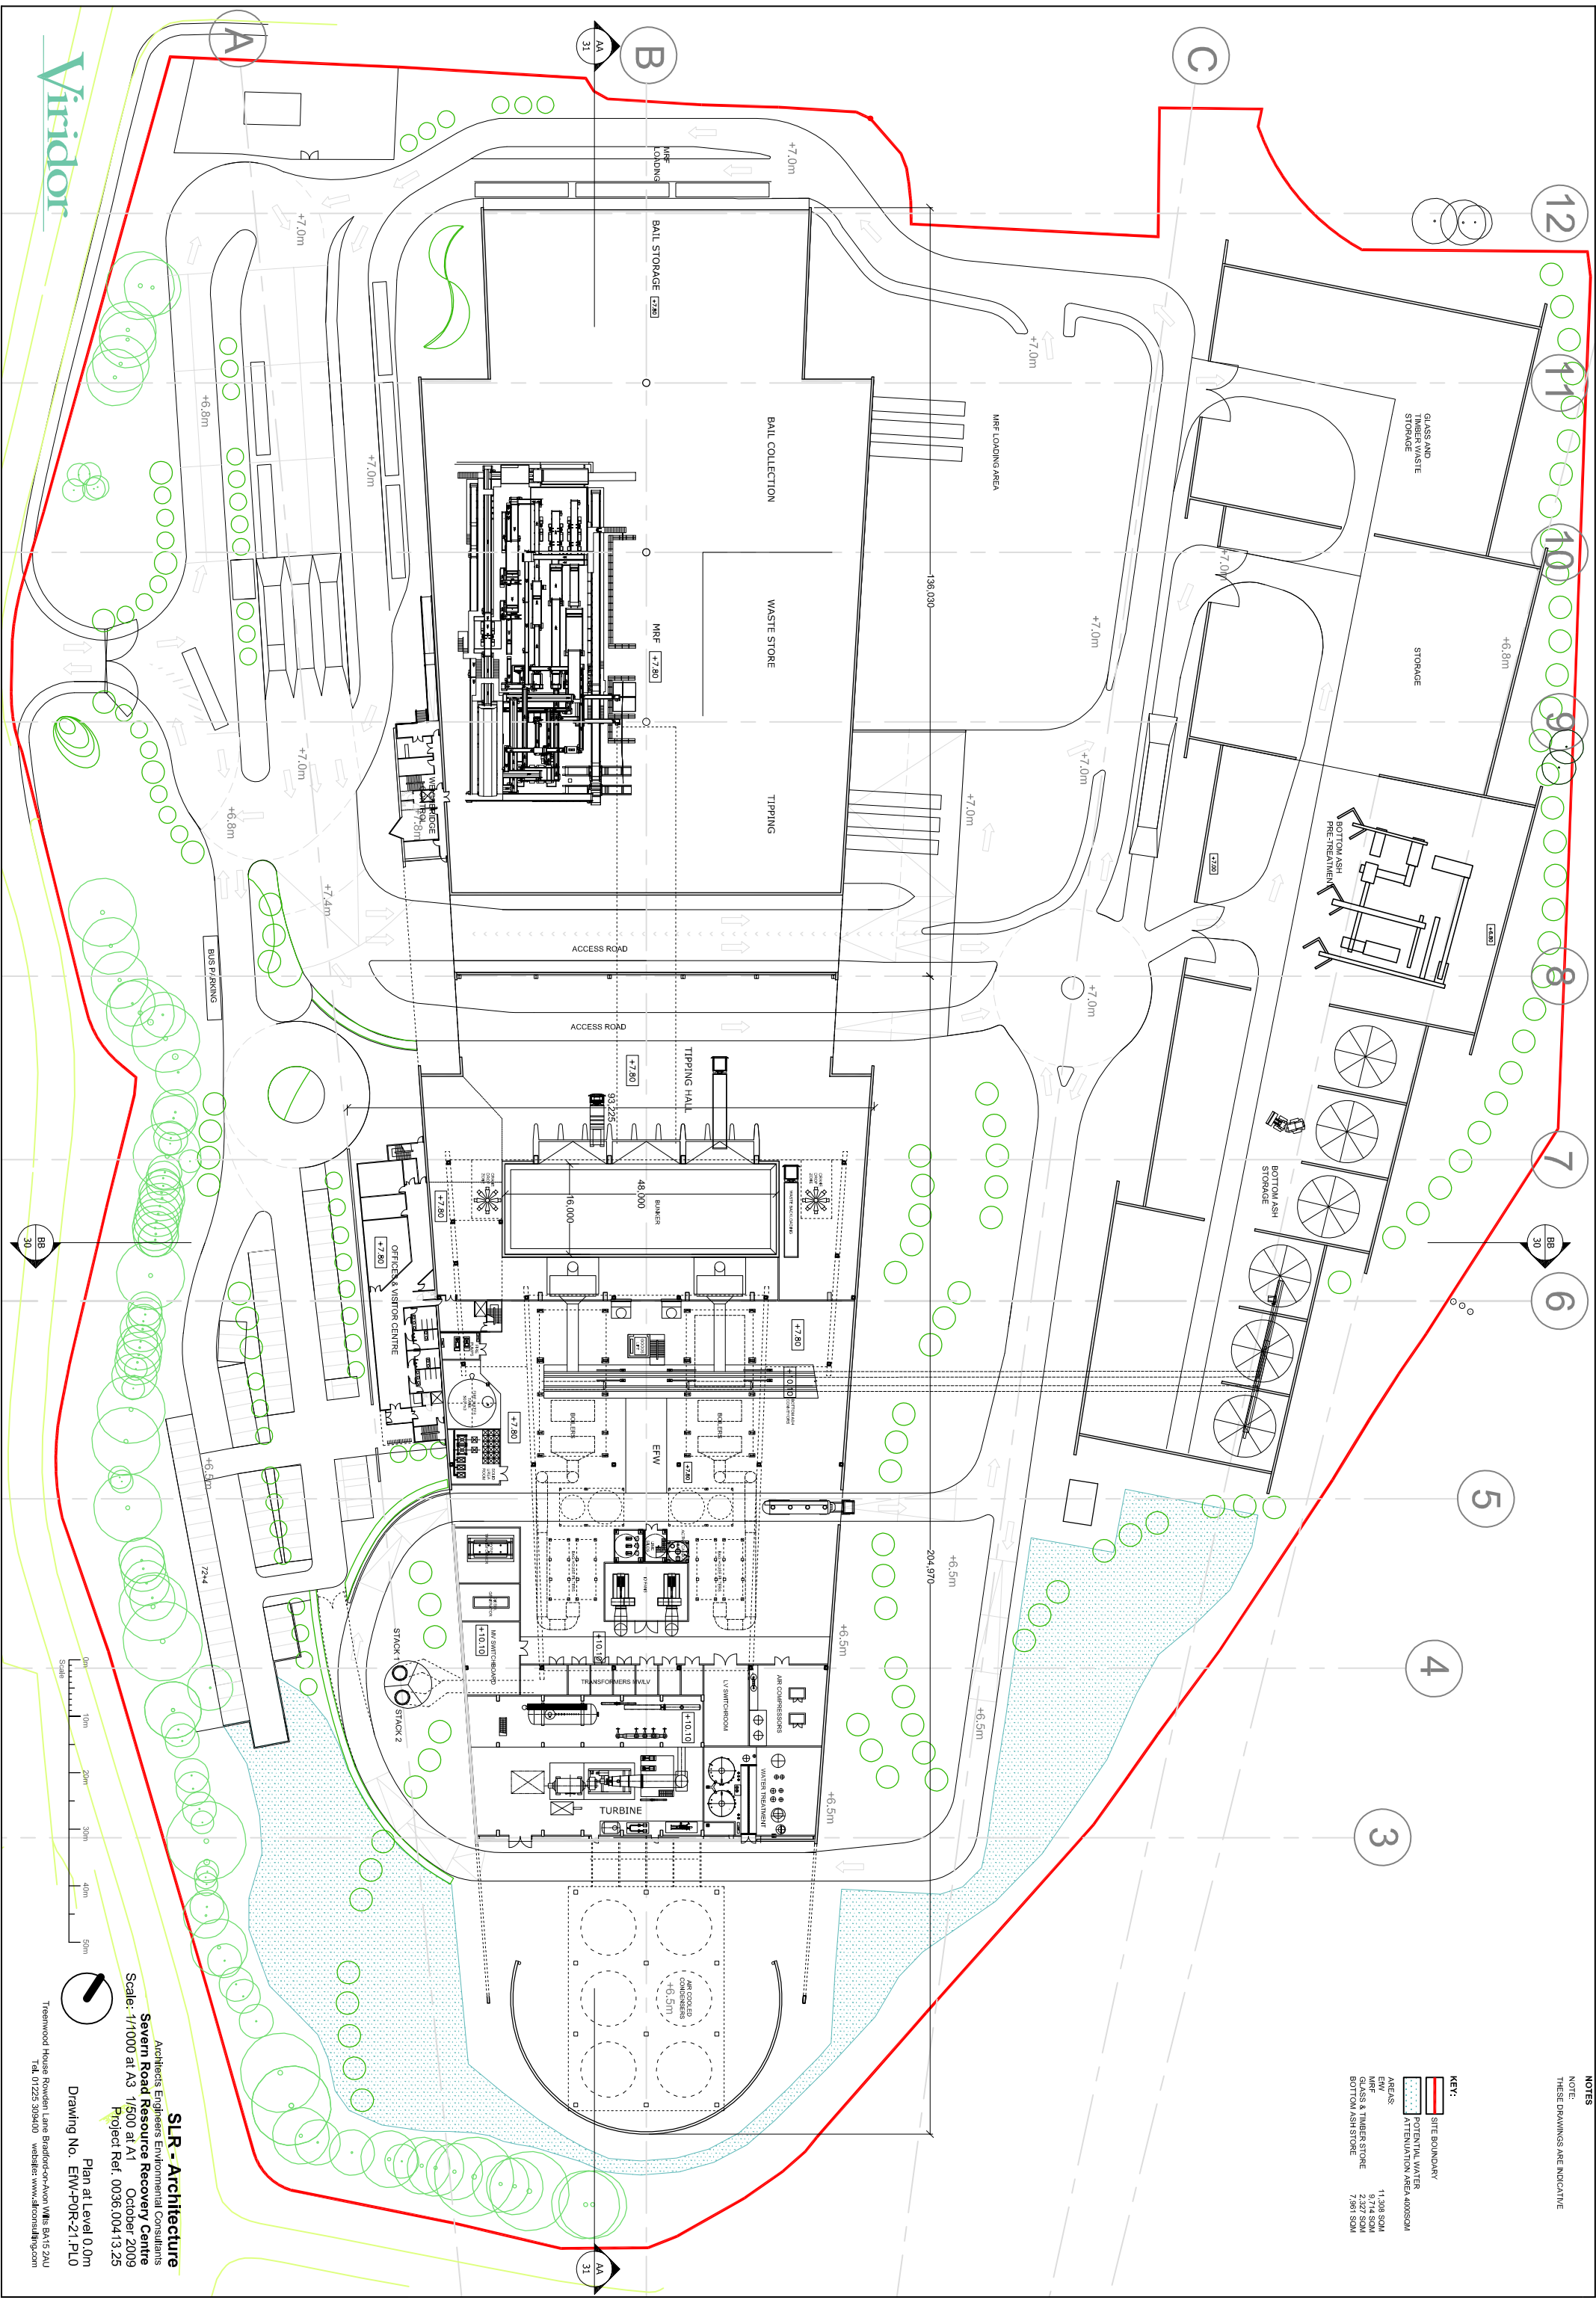

Viridor

SLR - Architecture

Architects Engineers Environmental Consultants
Severn Road Resource Recovery Centre
 Scale: 1/1000 at A3 1/500 at A1 October 2009
 Project Ref: 0036.00413.25

Drawing No. **EW4-P0R-21.PLO**
 Plan at Level 0.0m

Treenwood House Rowden Lane Bradford-on-Avon Wiltshire BA15 2NU
 TEL 01225 393400 website www.slrcollaborating.com