



NOTES  
NOTE:  
THESE DRAWINGS ARE INDICATIVE

— SITE BOUNDARY  
— POTENTIAL WATER ATTENUATION AREA 400SSOM

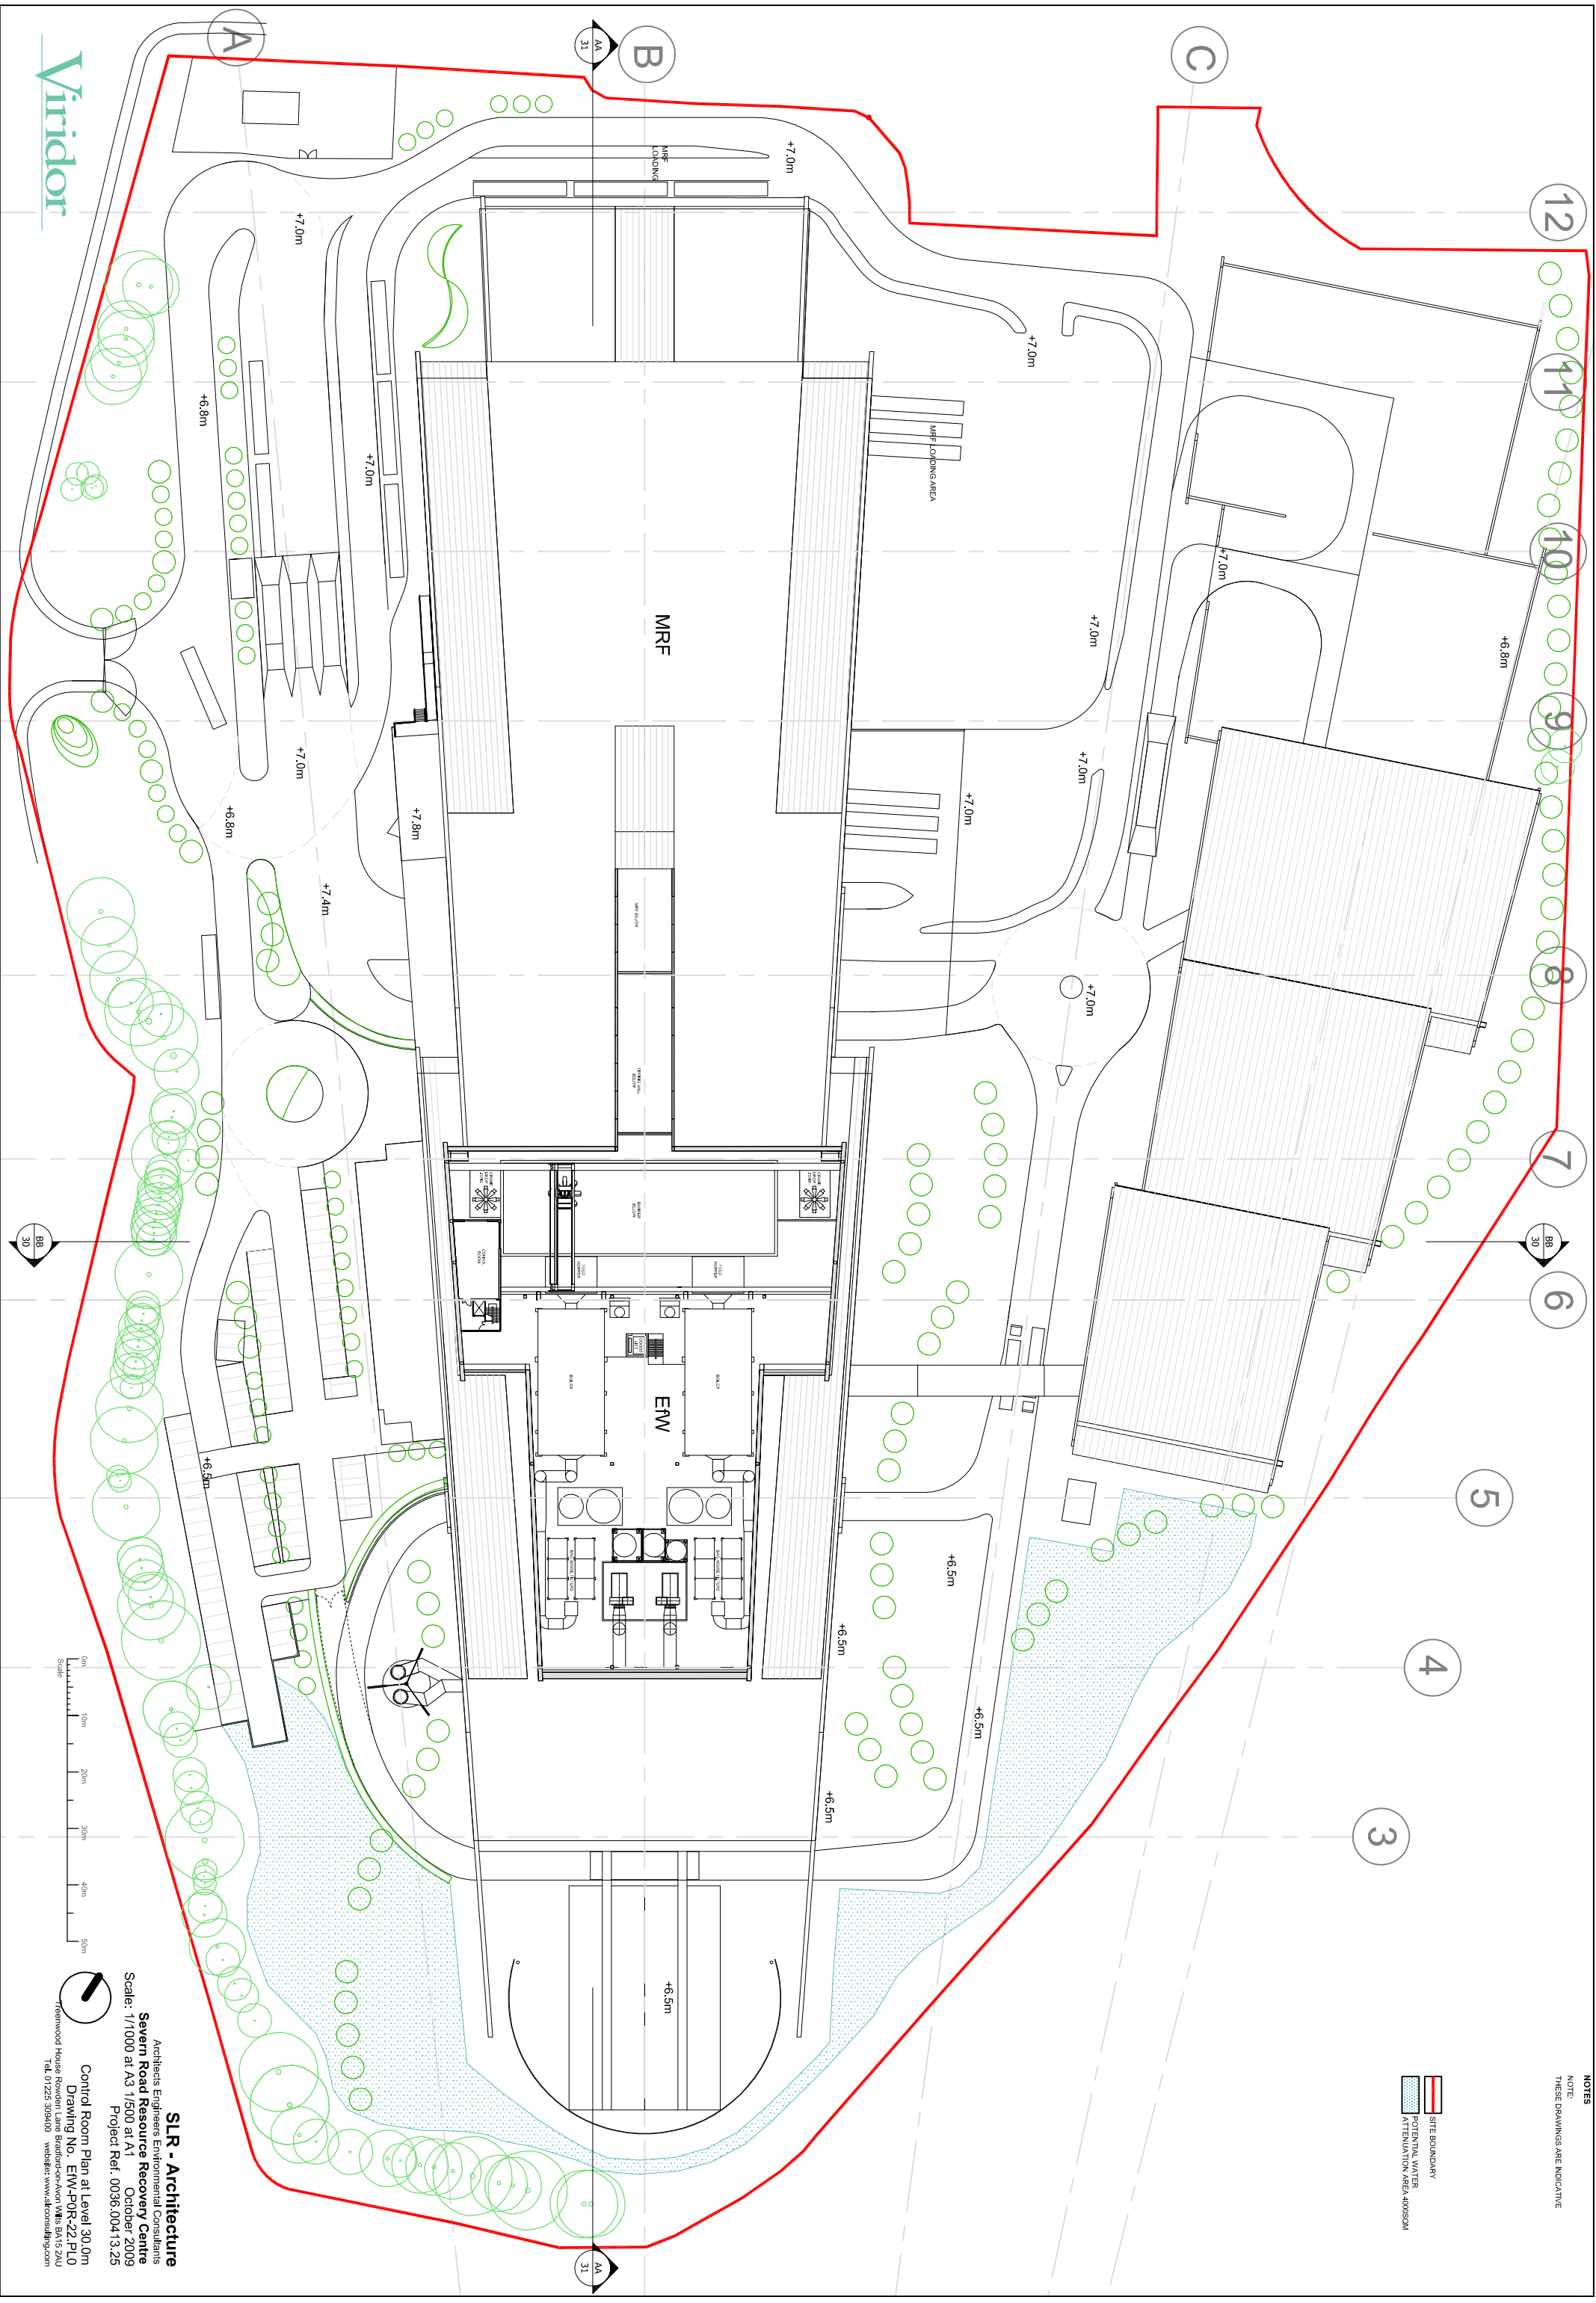

Viridor

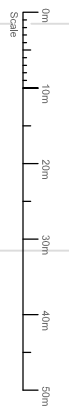

**SLR - Architecture**  
Architects Engineers Environmental Consultants  
**Severn Road Resource Recovery Centre**  
Scale: 1/1000 at A3 1/1500 at A1 October 2009  
Project Ref: 0036.00413.25

Control Room Plan at Level 30.0m  
Drawing No. E/W-FOR-22.P/L0  
Trenwood House Rowden Lane Bradford-on-Avon W18S 9A5 2NU  
Tel: 01225 393400 Website: www.slrconsulting.com