




**NOTE: These traffic flows are taken from a classified manual turning count that was undertaken at the Glass Avenue Roundabout by Cardiff Council on 16th January, 2007.**

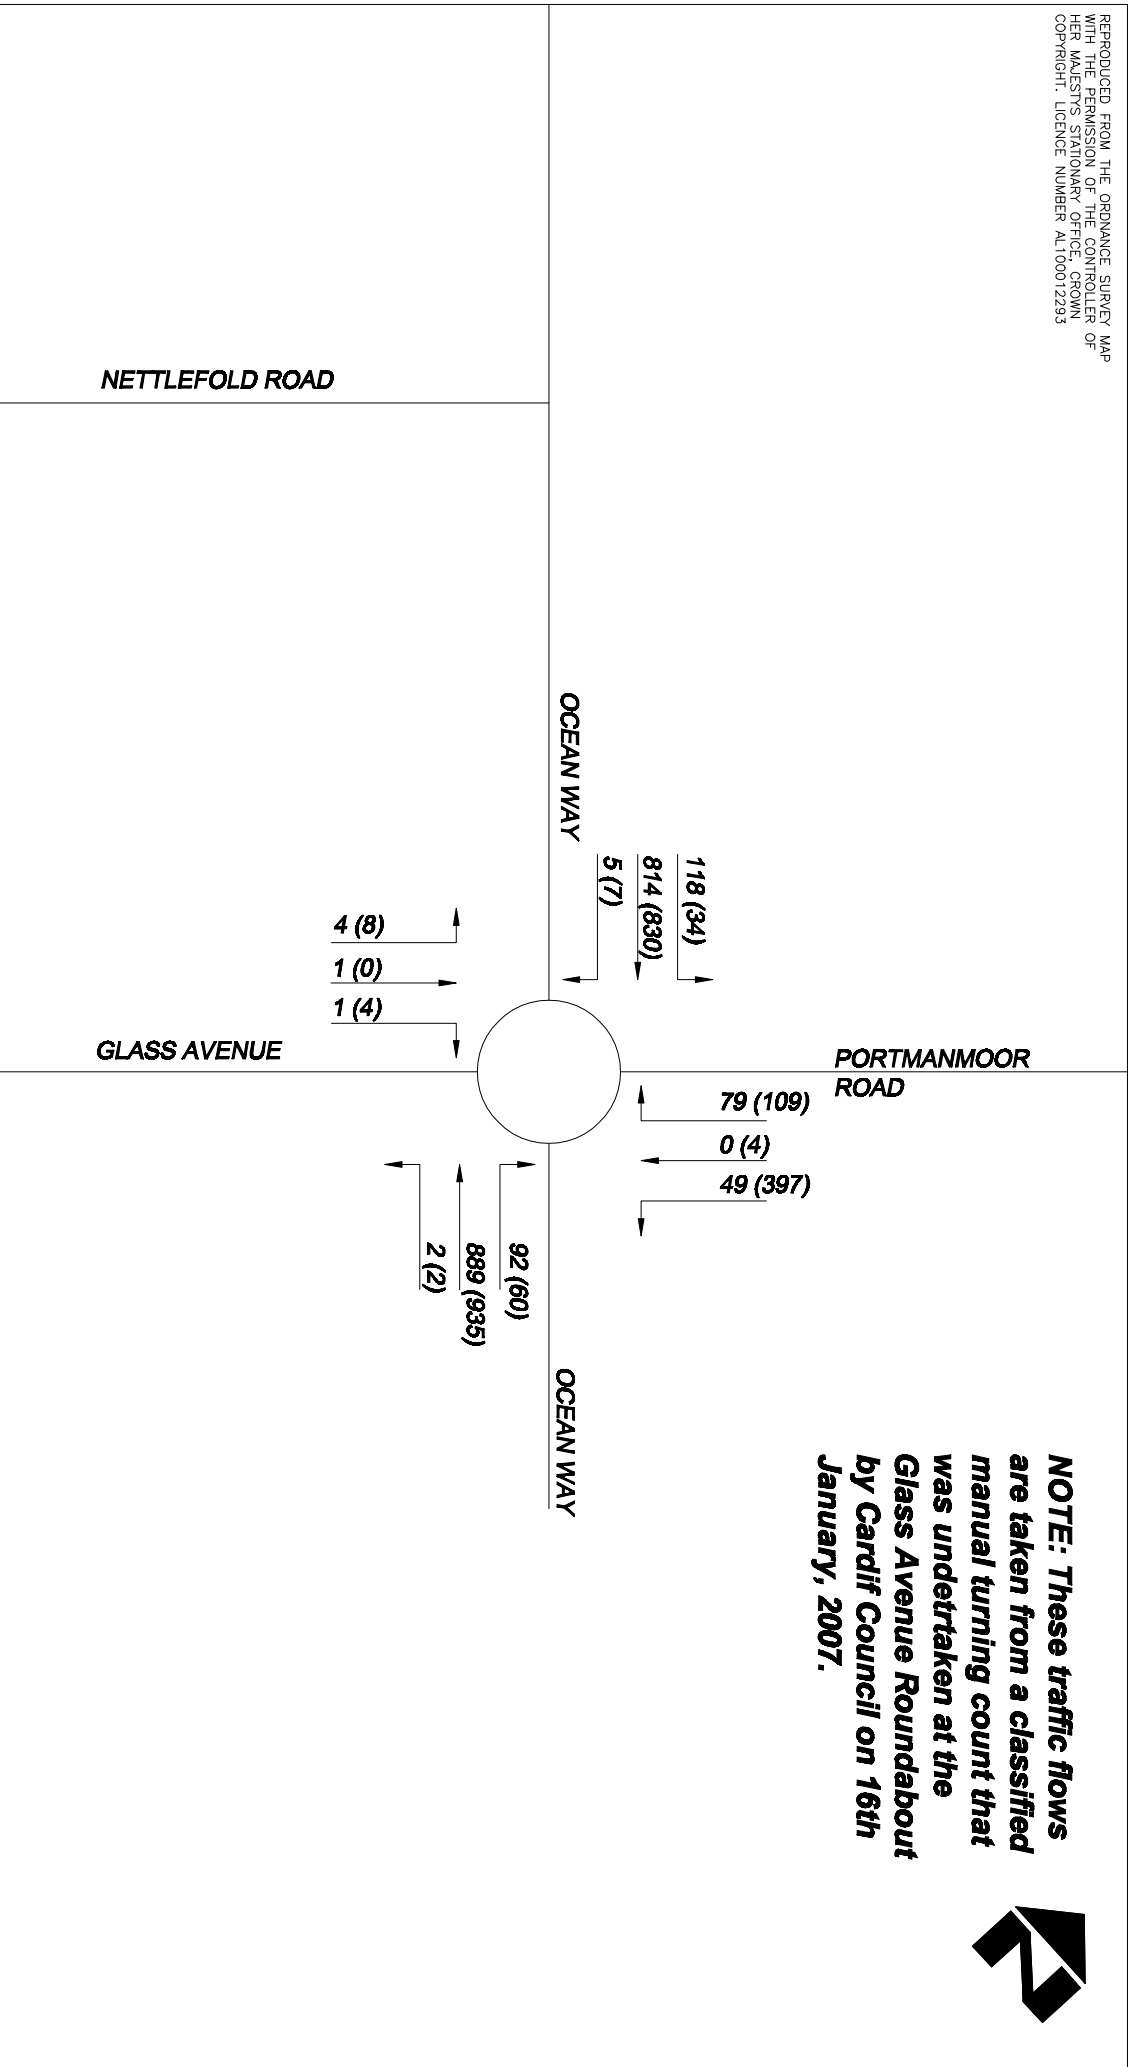

NETTLEFOLD ROAD

OCEAN WAY

GLASS AVENUE

PORTMANMOOR ROAD

OCEAN WAY

LEGEND

AM PEAK (PM PEAK)



Site TRIDENT PARK, CARDIFF

Project ERW & RECYCLING FACILITY

Date JANUARY 2010 Scale NOT TO SCALE

Drawing Baseline Traffic Flows

Dwg No. 16-5